

PRESTIGE PRIMROSE HILLS

— OFF KANAKAPURA ROAD —

A PLACE CALLED HOME

RERA NO PHASE -1: PRM/KA/RERA/1251/310/PR/200618/003453

RERA NO PHASE -2: PRM/KA/RERA/1251/310/PR/200618/003455



Artist's impression

Located in the Banashankari neighbourhood of South Bengaluru, Prestige Primrose Hills is a residential community that offers a serene, high quality lifestyle which is in perfect harmony with your preferences and expectations. You have a choice of one and two bedroom homes set in 15 towers that are spread across an expansive 15 acre site.


Prestige Primrose Hills comes with all the signatures that distinguish every Prestige development.

The homes themselves, all 1680 of them are meticulously designed to maximise natural light and ventilation, and sensibly planned to make living a veritable experience in convenience. The towers have also been positioned intelligently so as to provide every home with majestic views of the serene, sylvan central court.

Prestige Primrose Hills' carefully selected location in the high growth epicentre of South Bengaluru makes it superbly accessible from all parts of the city and places all necessary social infrastructure within ready reach. Premier educational institutions, major workspots, high profile shopping and leisure hubs, top ranking healthcare facilities...you will find everything you need a short drive away.

Even better, Prestige Primrose Hills offers you plenty of inhouse options to make leisure hours more enjoyable and productive for you and your family. Its clubhouse is equipped with a full spectrum of recreational amenities including a swimming pool, badminton courts, table tennis, snooker/ billiards tables, a yoga and aerobics area, a gym and health club and more. There is also a party hall to host celebrations as well as space to establish a provision store. Further, Prestige Primrose Hills has extensive landscaped open spaces, which house amenities such as a children's play area, an open air theatre, a five-a-side football arena, tennis and basketball courts, a party pavilion with stepped seating and a jogging track. Besides, the grounds make for the perfect locale to commune with Nature and spend time with friends and neighbours.

Turn the page and discover why you can't make a better choice for a home than Prestige Primrose Hills.

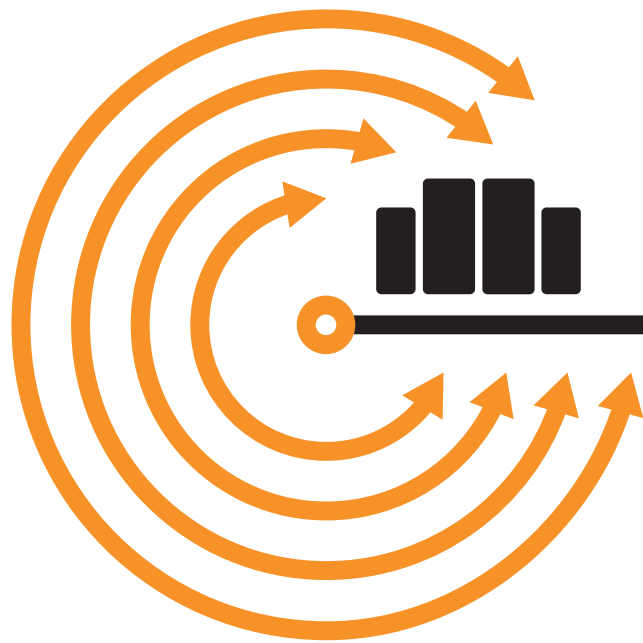

EASY ACCESSIBILITY FROM ANYWHERE

Prestige Primrose Hills is well connected through arterial roads such as Kanakapura Road and the NICE Road. It is also within walking distance of the Metro station and is close to bus stops as well.

NICE Road - **1.5 km**
Kanakapura Main Road - **1.3 Km**
Metro Station (Anjanapura)- **1.4 km**

Bengaluru City Railway Station - **20 min via Metro**
Bengaluru City Main Bus Stand - **24 min via Metro**

QUALITY EDUCATION ALL AROUND

Premier educational institutions of all levels are a short walk or drive away from your home at Prestige Primrose Hills.

- Rashtrottana Vidya Kendra Banashankari
- JSS Public School, Banashankari
- BGS Public School Banashankari
- Kumarans Doddakalasandra
- DPS Kanakpura Main Road
- National Public School, Banashankari
- KSIT Engineering collage, Kanakpura Main Road
- RNSIT Vishnuvardhan Road
- JSSIT Vishnuvardhan Road



THE CONVENIENCE OF QUICK COMMUTES

Major workspots are easily commutable from Prestige Primrose Hills via multiple modes of transport including Namma Metro.

Accessible by Namma Metro:

Anjanapura to Peenya via Banshankari – Jayanagar
-Bengaluru City Market – Megestic - Yeshwanthpur-
Peenya-Nagasandra

Accessible by arterial roads – Ring Road/NICE Road:

- Electronic City
- Silk Board-HSR layout -Sarjapur Raod-Whitefield
- Kengeri - Mysore Road- Peenya



SHOPPING AND ENTERTAINMENT WERE NEVER SO EASY

High profile shopping hubs and entertainment zones are all within ready reach of your home at Prestige Primrose Hills.

- Upcoming Prestige Forum
Kanakpura Main Road
- Upcoming Arena Mall
- Metro Cash and Carry
- Vega City Mall



HIGH QUALITY HEALTHCARE AT HAND

The healthcare needs of you and your family never need be concern at Prestige Primrose Hills, with the finest hospitals in Bengaluru within accessible distance.

- KIMS, Banashankari
- Motherhood Hospital, Banashankari
- Sagar Apolo Kumaraswamy Layout
- Fortis Hospital Bannerghatta Road
- Apolo Hospital, Bannerghatta road
- BGS Uttarahalli Road




Master Plan



LEGEND

- ENTRY
- EXIT
- ENTRANCE PLAZA
- DRIVE WAY
- CAR PARKING
- PET PARK
- CIVIC AMENITIES
- OPEN AIR THEATRE
- 5 A SIDE FOOTBALL PLAY ARENA
- OUTDOOR GYM
- CRICKET PITCH
- KIDS PLAY AREA
- BASKETBALL COURT
- TENNIS COURT
- SENIOR CITIZEN SEATING COURT
- SERVICES

Numbering Plan


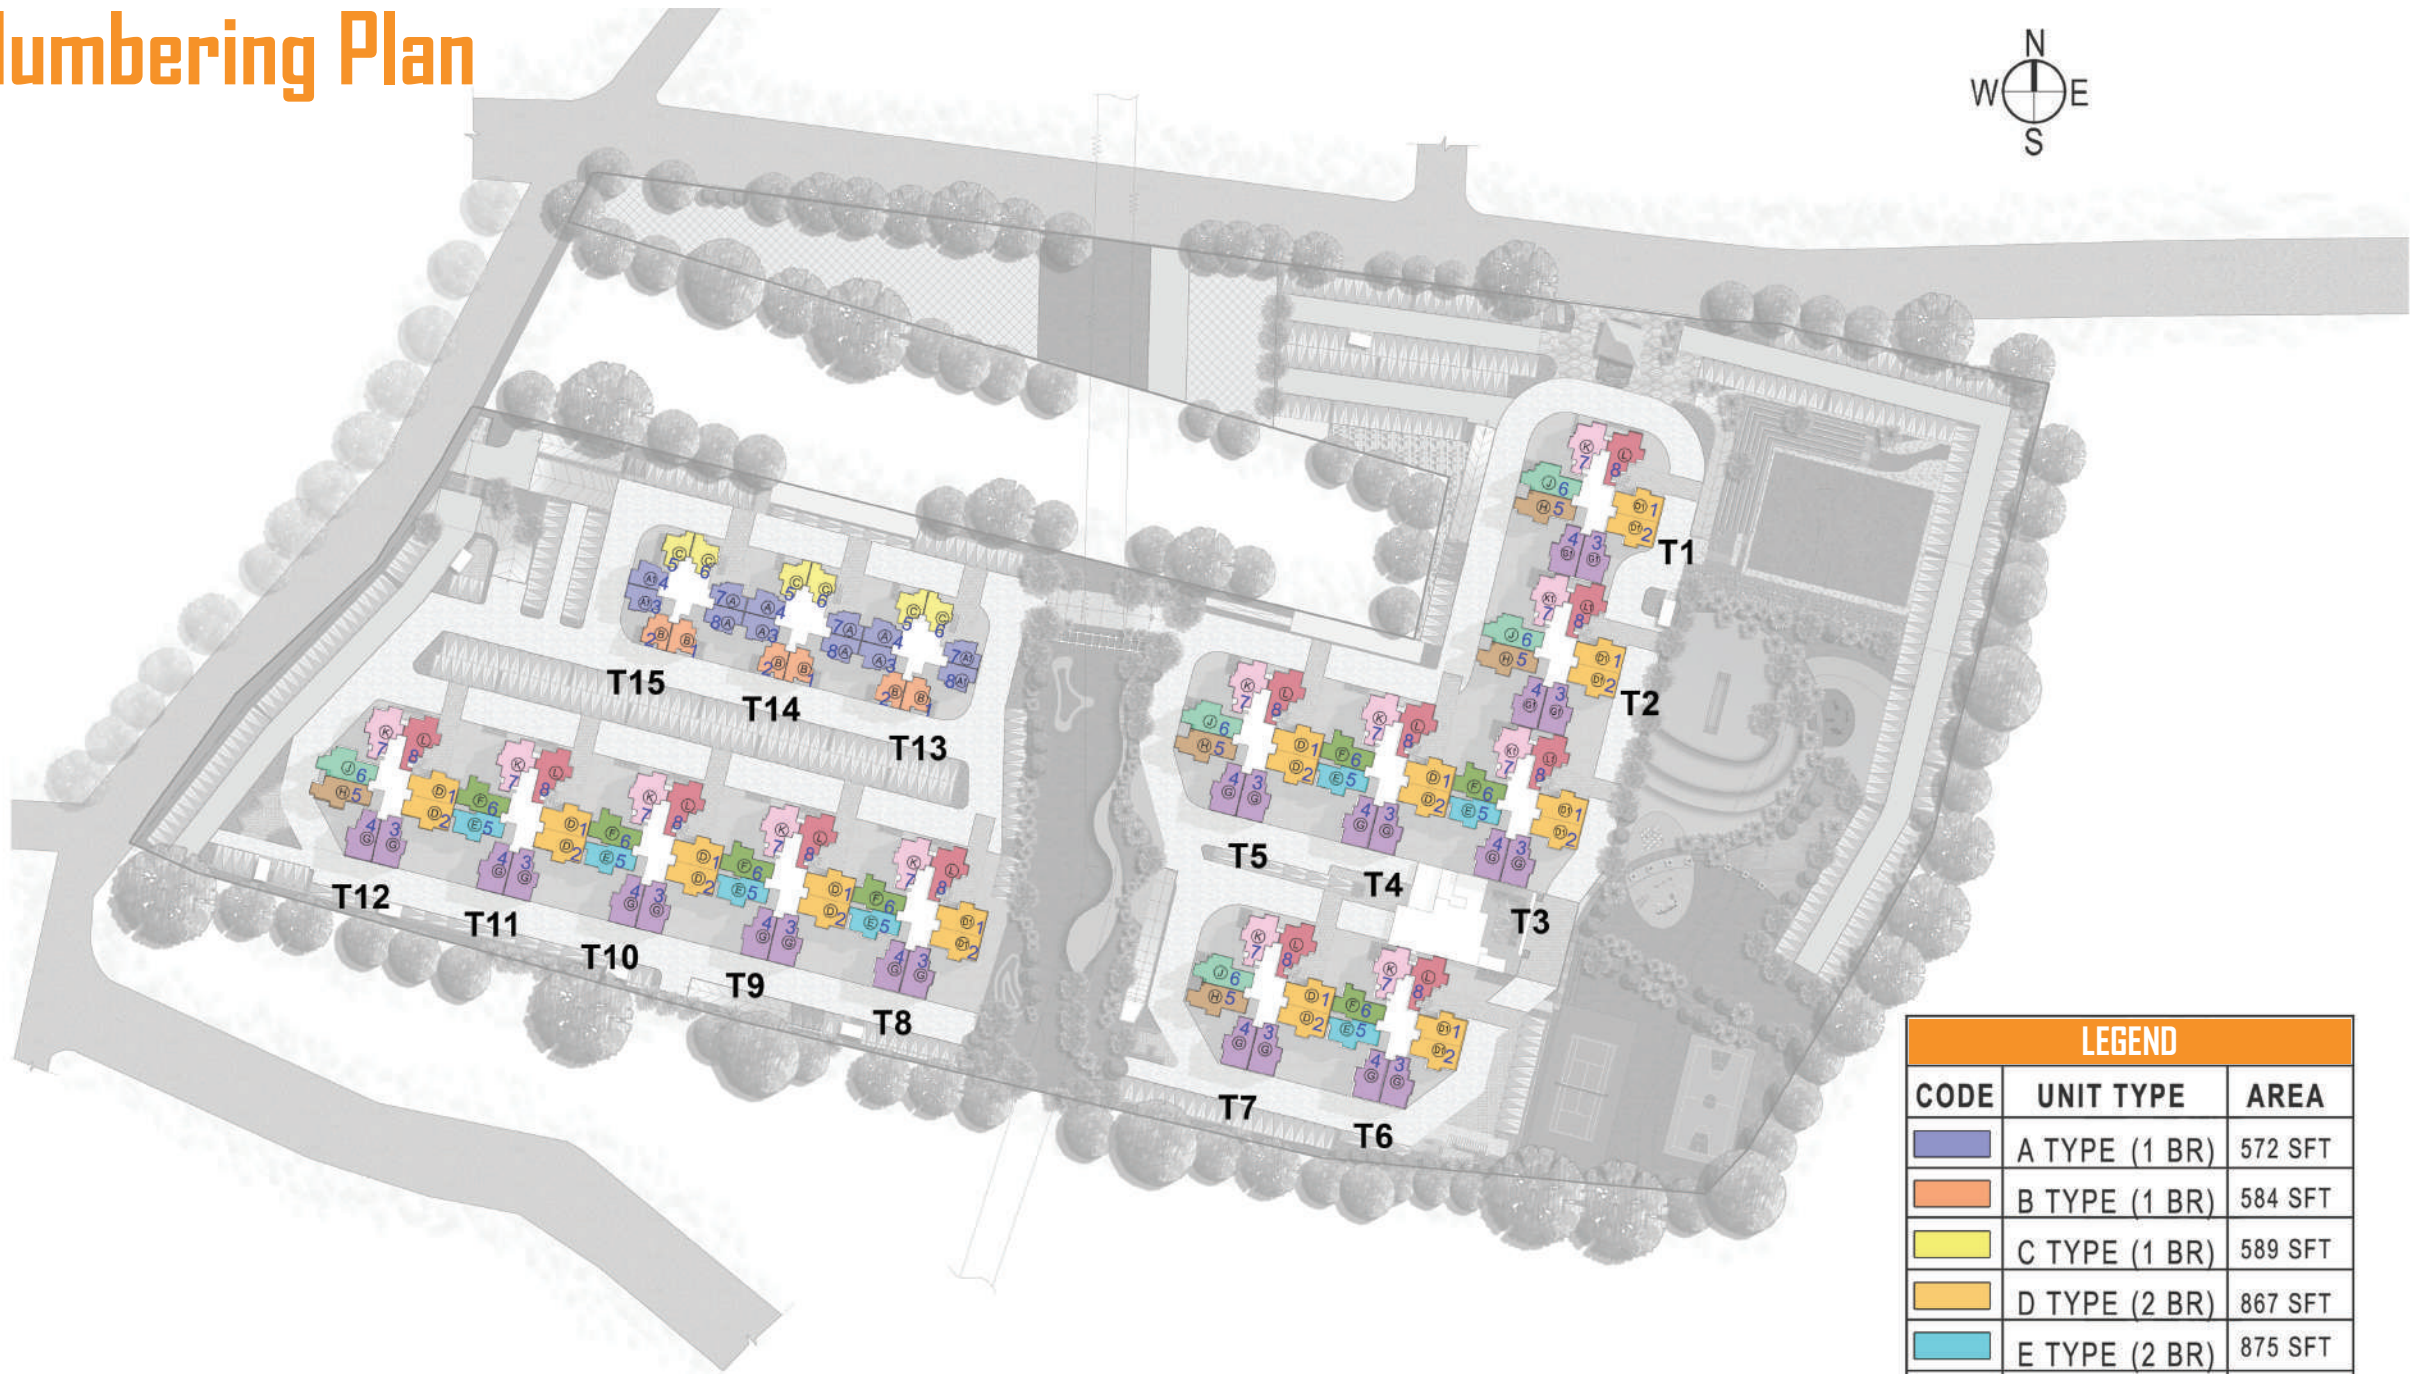


LEGEND		
CODE	UNIT TYPE	AREA
	A TYPE (1 BR)	572 SFT
	B TYPE (1 BR)	584 SFT
	C TYPE (1 BR)	589 SFT
	D TYPE (2 BR)	867 SFT
	E TYPE (2 BR)	875 SFT
	F TYPE (2 BR)	890 SFT
	G TYPE (2 BR)	924 SFT
	H TYPE (2 BR)	978 SFT
	J TYPE (2 BR)	979 SFT
	K TYPE (2 BR)	988 SFT
	L TYPE (2 BR)	985 SFT

Cluster Plan


Typical Floor Plan 1st to 14th Floor Tower - 01

UNIT NO	UNIT TYPE	AREA (sft)
01	D1	867
02	D1	867
03	G1	924
04	G1	924
05	H	978
06	J	979
07	K	988
08	L	985

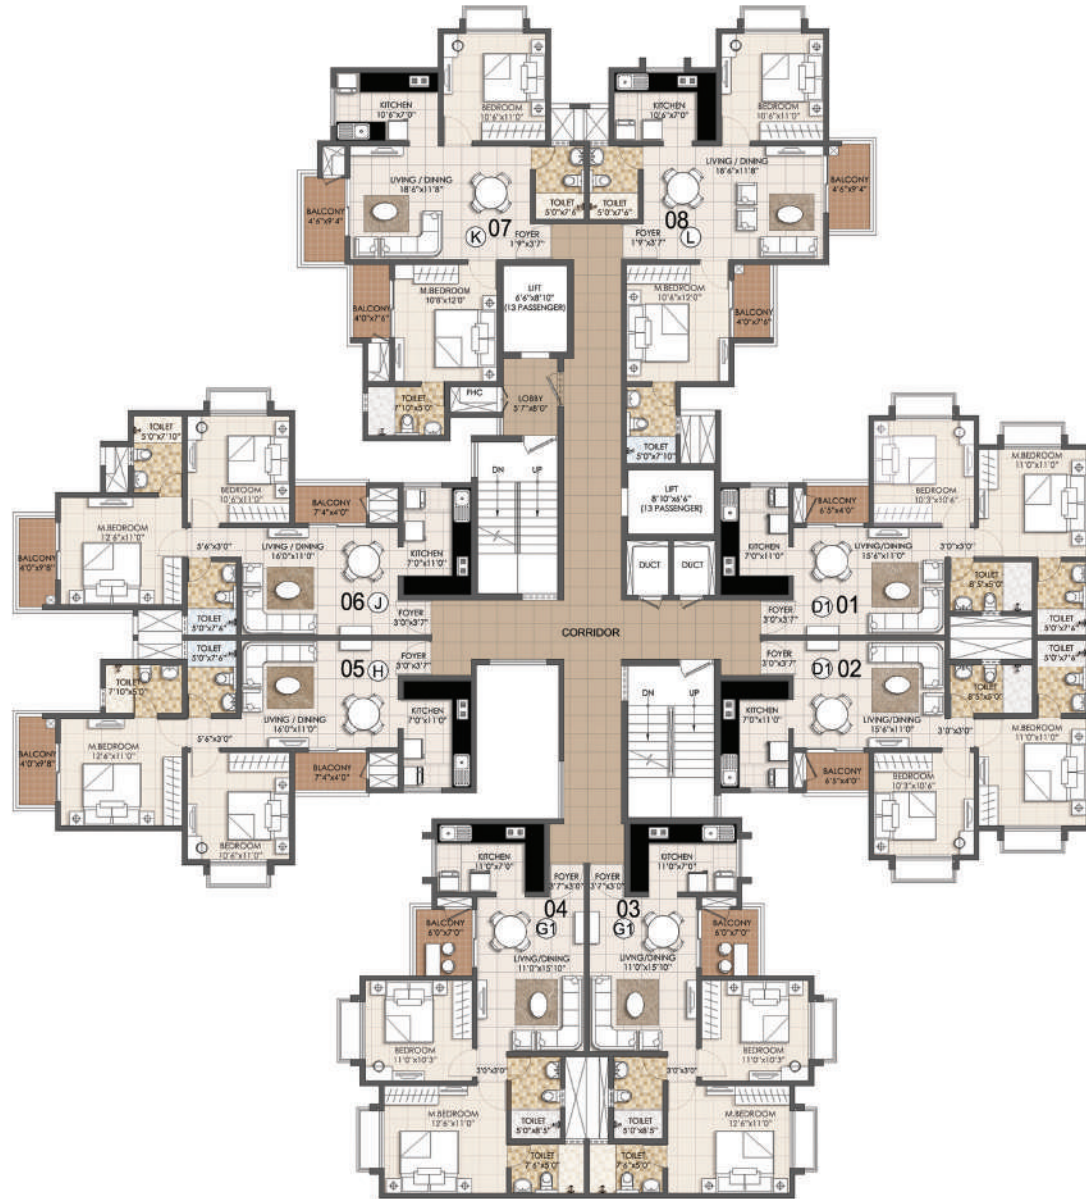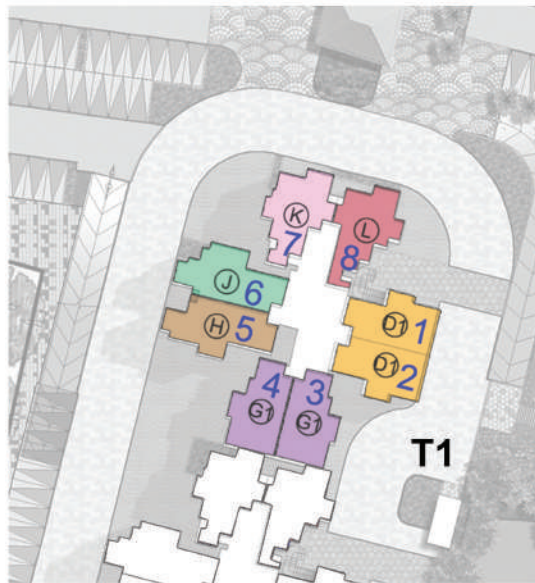

Typical Floor Plan 1st to 14th Floor Tower - 02



UNIT NO	UNIT TYPE	AREA (sft)
01	D1	867
02	D1	867
03	G1	924
04	G1	924
05	H	978
06	J	979
07	K1	988
08	L1	985

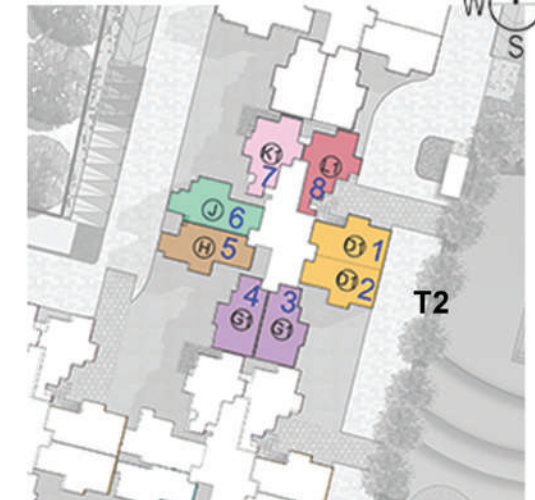

Cluster Plan


1st to 4th Floor
Tower - 03

UNIT NO	UNIT TYPE	AREA (sft)
01	D1	867
02	D1	867
03	G1	924
04	G1	924
05	E	875
06	F	890
07	K1	988
08	L1	985

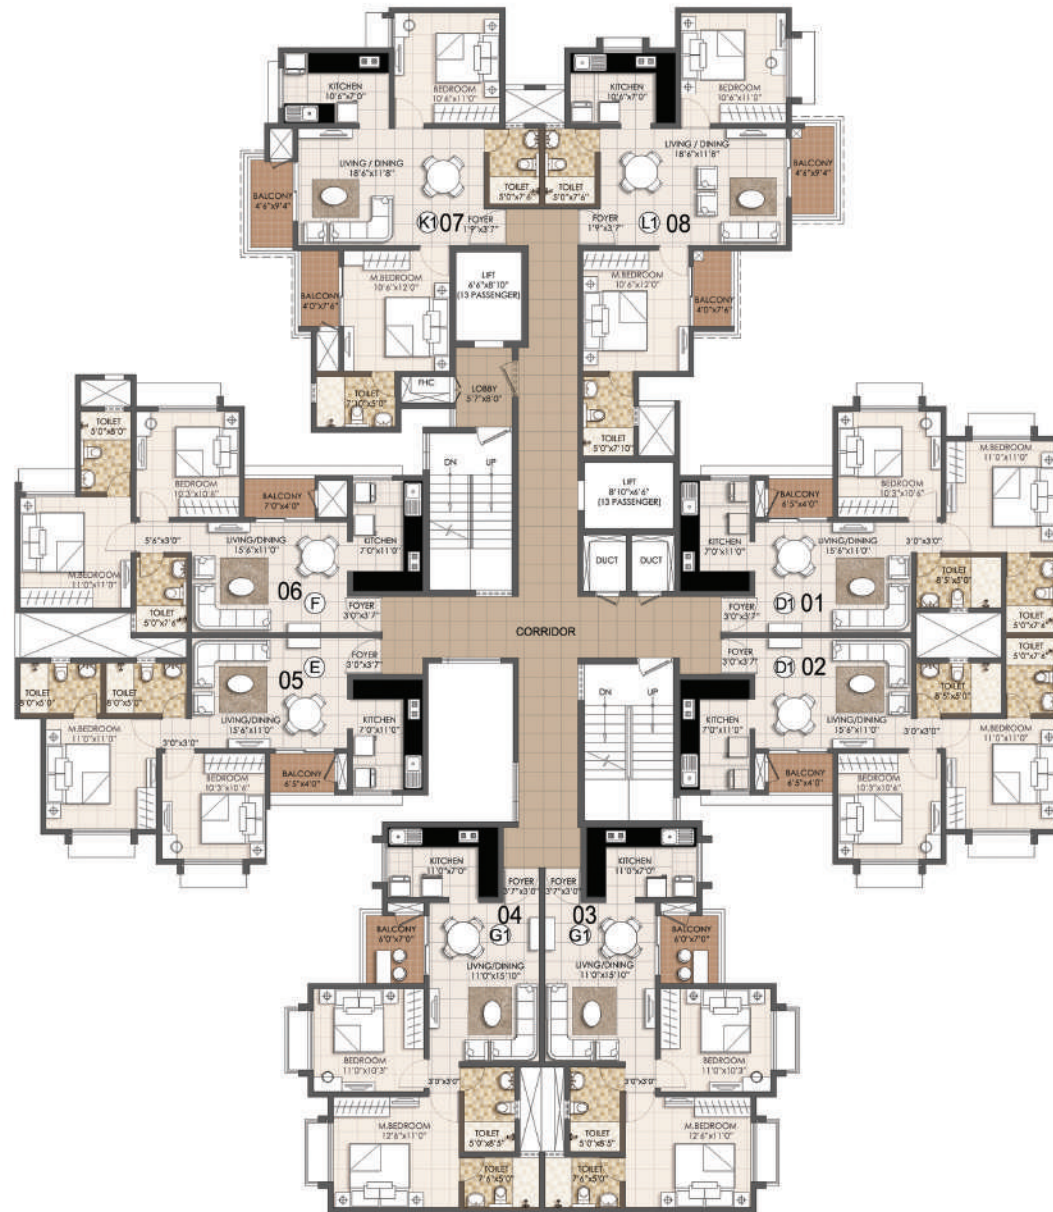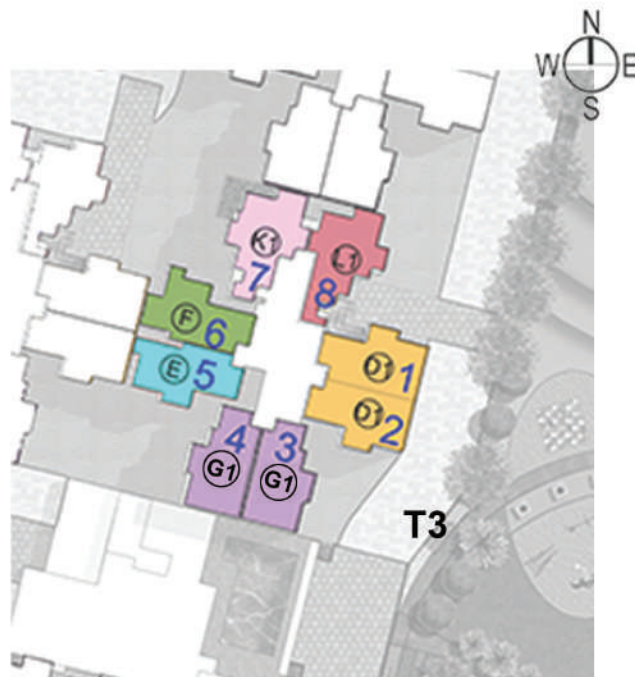

Typical Floor Plan
5th to 14th Floor
Tower - 03

UNIT NO	UNIT TYPE	AREA (sft)
01	D1	867
02	D1	867
03	G	924
04	G	924
05	E	875
06	F	890
07	K1	988
08	L1	985

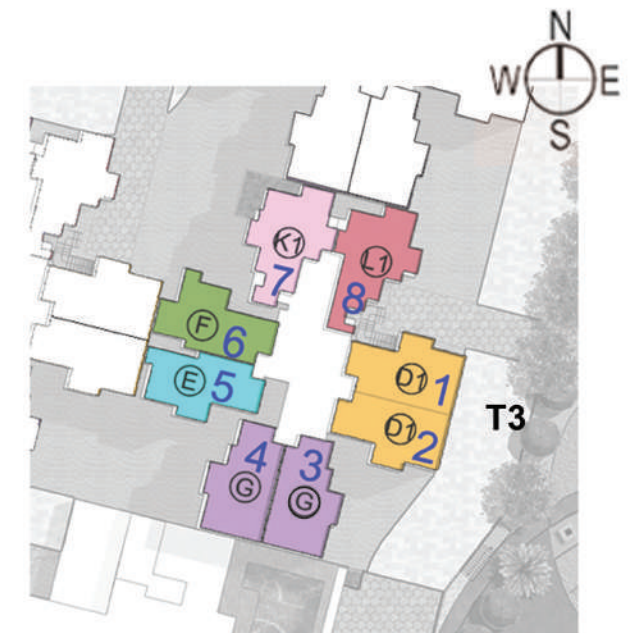





Artist's impression

Cluster Plan

Typical Floor Plan
1st to 14th Floor
Tower - 04,09,10 & 11

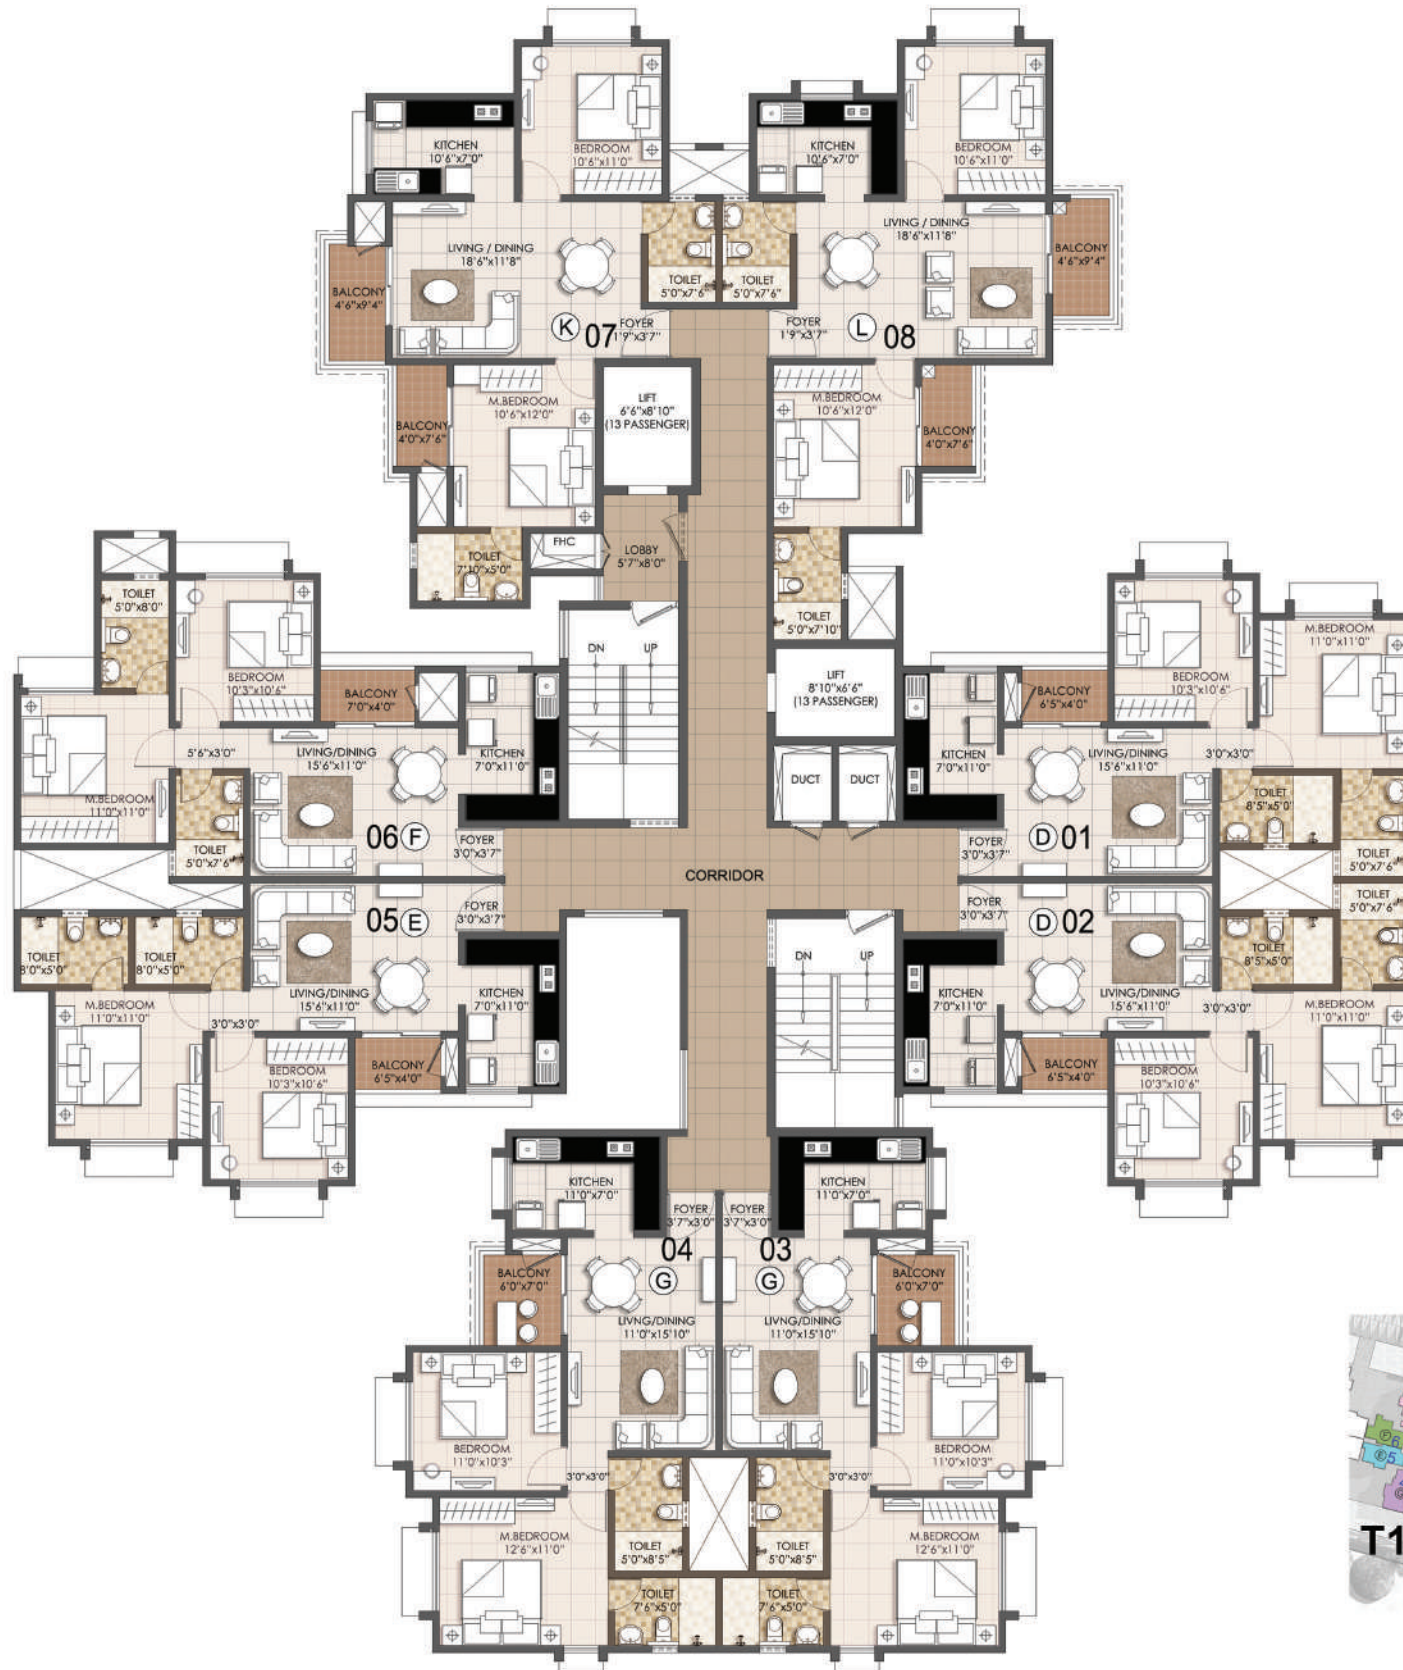


UNIT NO	UNIT TYPE	AREA (sft)
01	D	867
02	D	867
03	G	924
04	G	924
05	E	875
06	F	890
07	K	988
08	L	985

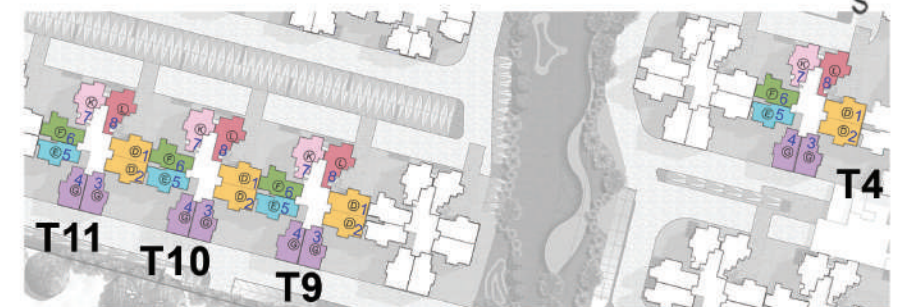


Cluster Plan

Typical Floor Plan
 Tower - 05,07
 1st to 14th Floor
 Tower - 12
 2nd to 14th Floor

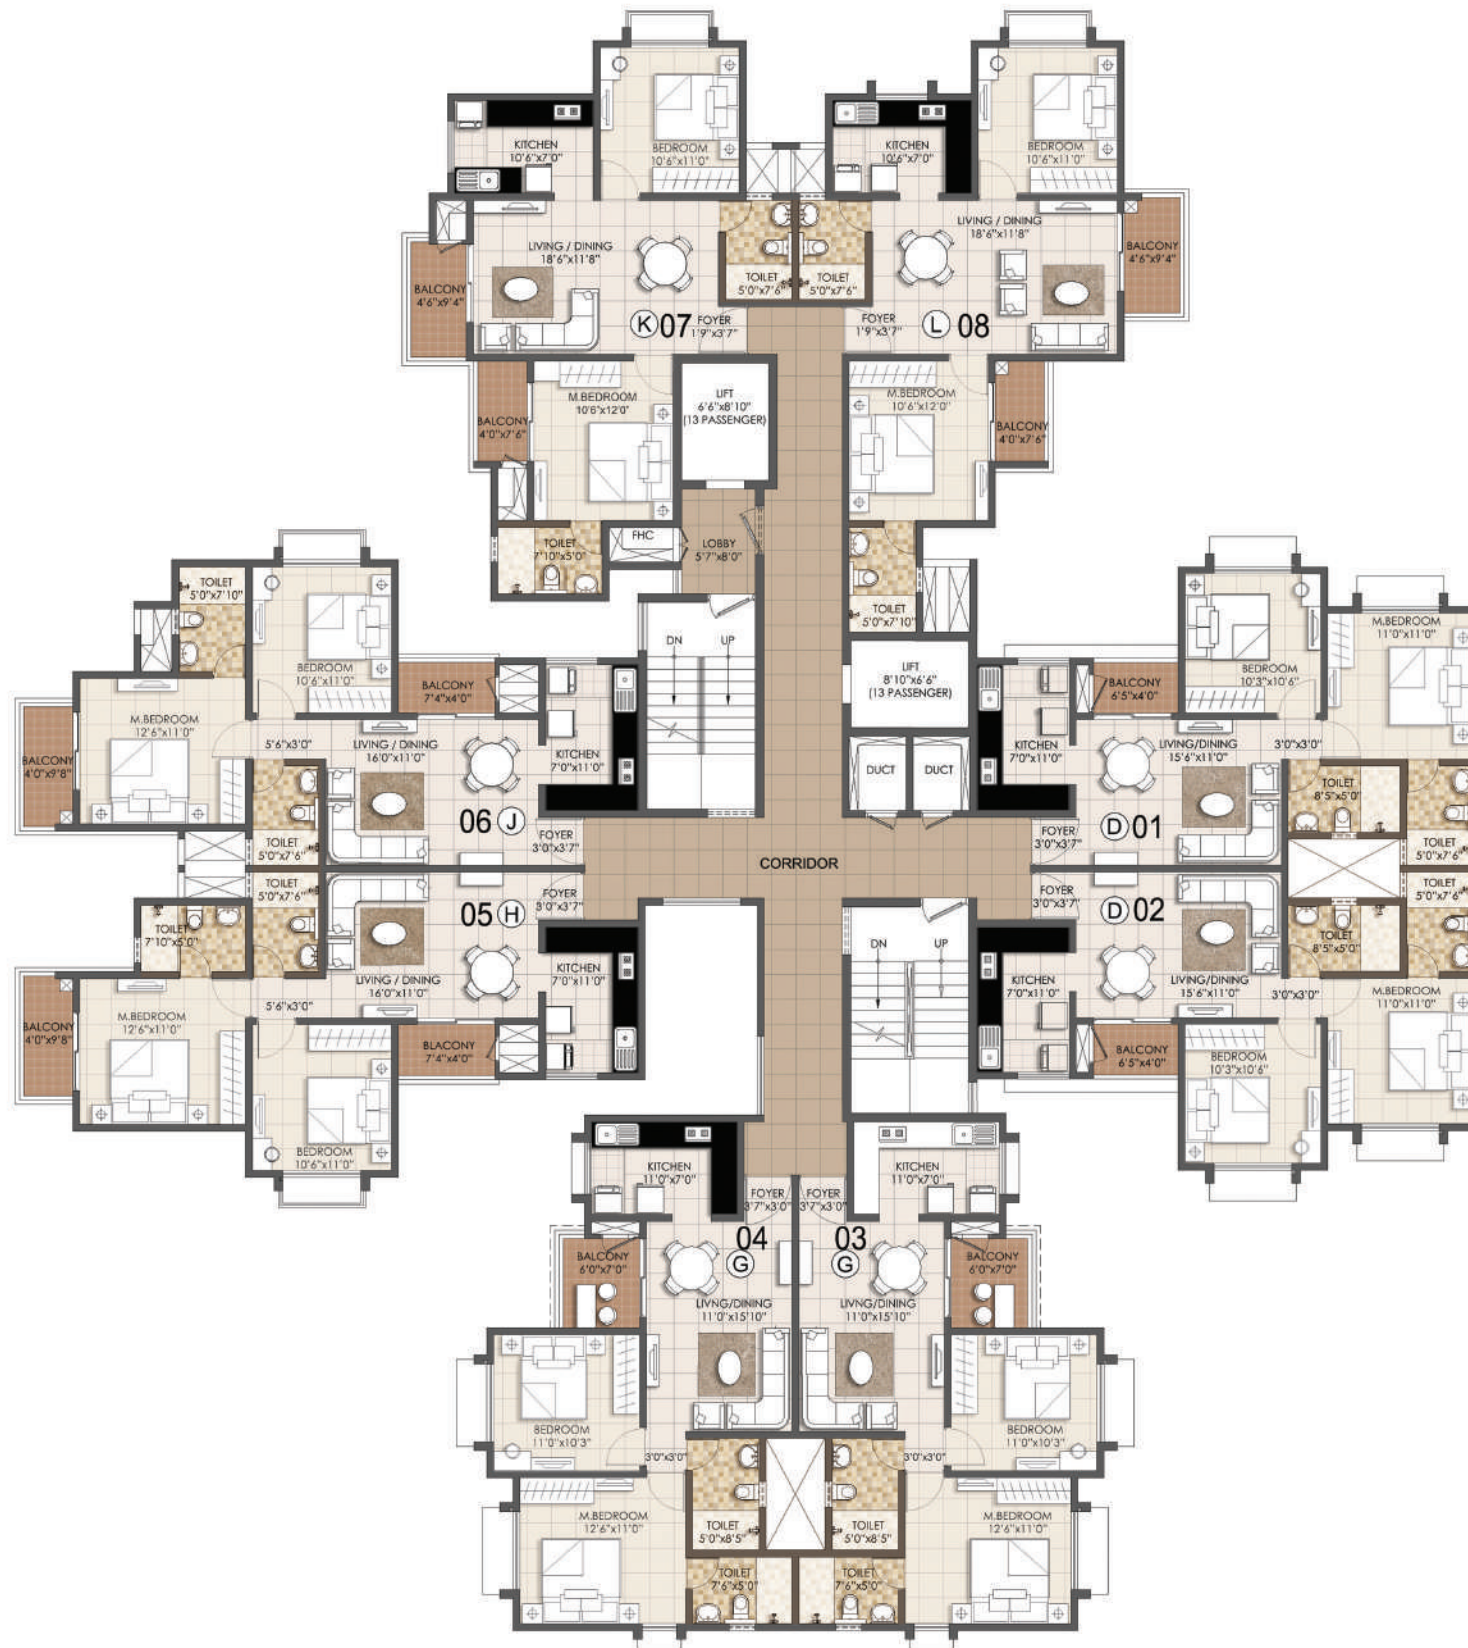



UNIT NO	UNIT TYPE	AREA (sft)
01	D	867
02	D	867
03	G	924
04	G	924
05	H	978
06	J	979
07	K	988
08	L	985

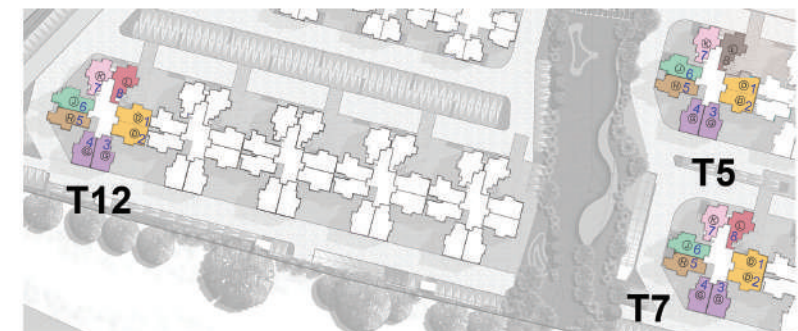

Cluster Plan


Typical Floor Plan 5th to 14th Floor Tower - 06

UNIT NO	UNIT TYPE	AREA (sft)
01	D1	867
02	D1	867
03	G	924
04	G	924
05	E	875
06	F	890
07	K	988
08	L	985

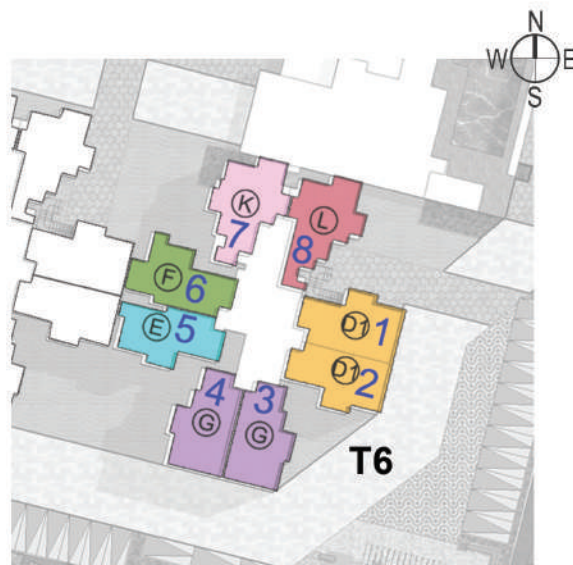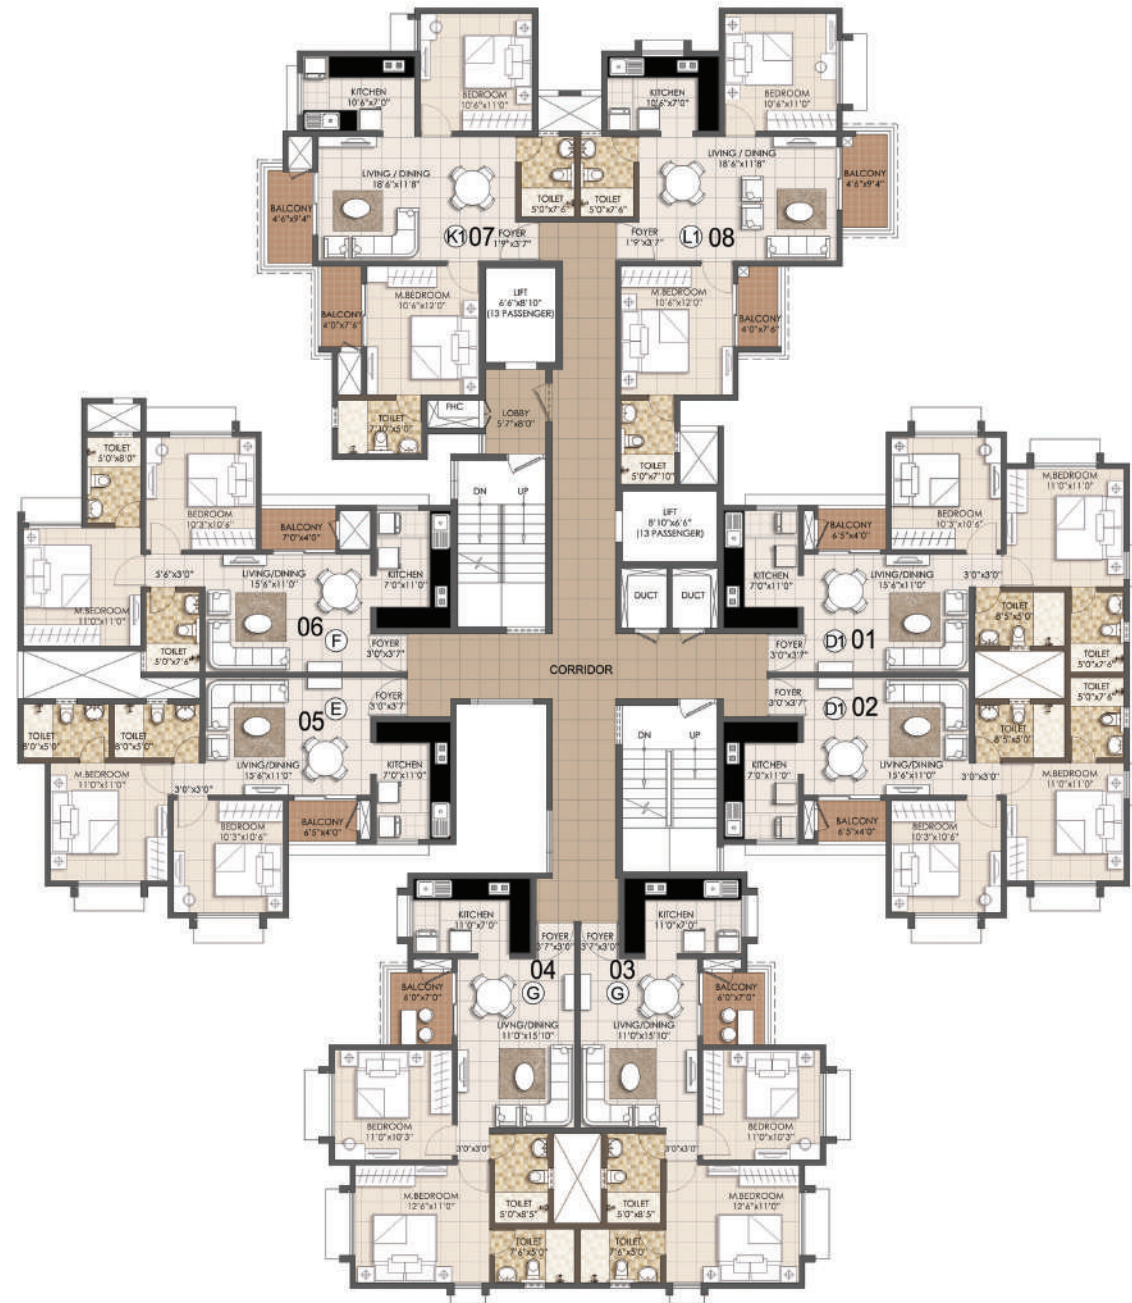

1st to 4th Floor Tower - 06

UNIT NO	UNIT TYPE	AREA (sft)
01	D1	867
02	D1	867
03	G	924
04	G	924
05	E	875
06	F	890
07	K1	988
08	L1	985

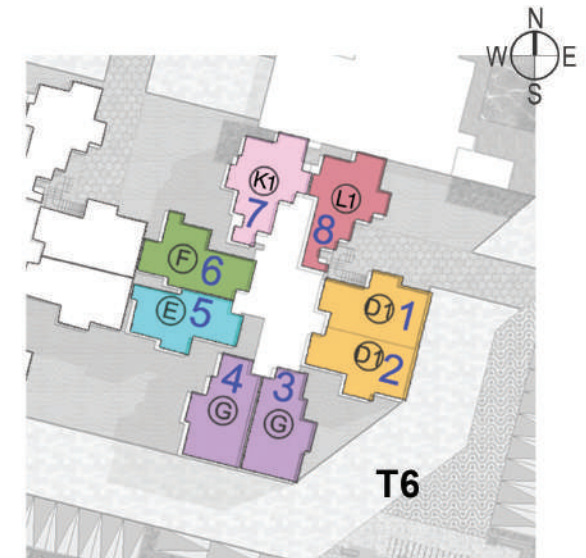





Artist's impression

Cluster Plan


Typical Floor Plan
1st to 14th Floor
Tower - 08

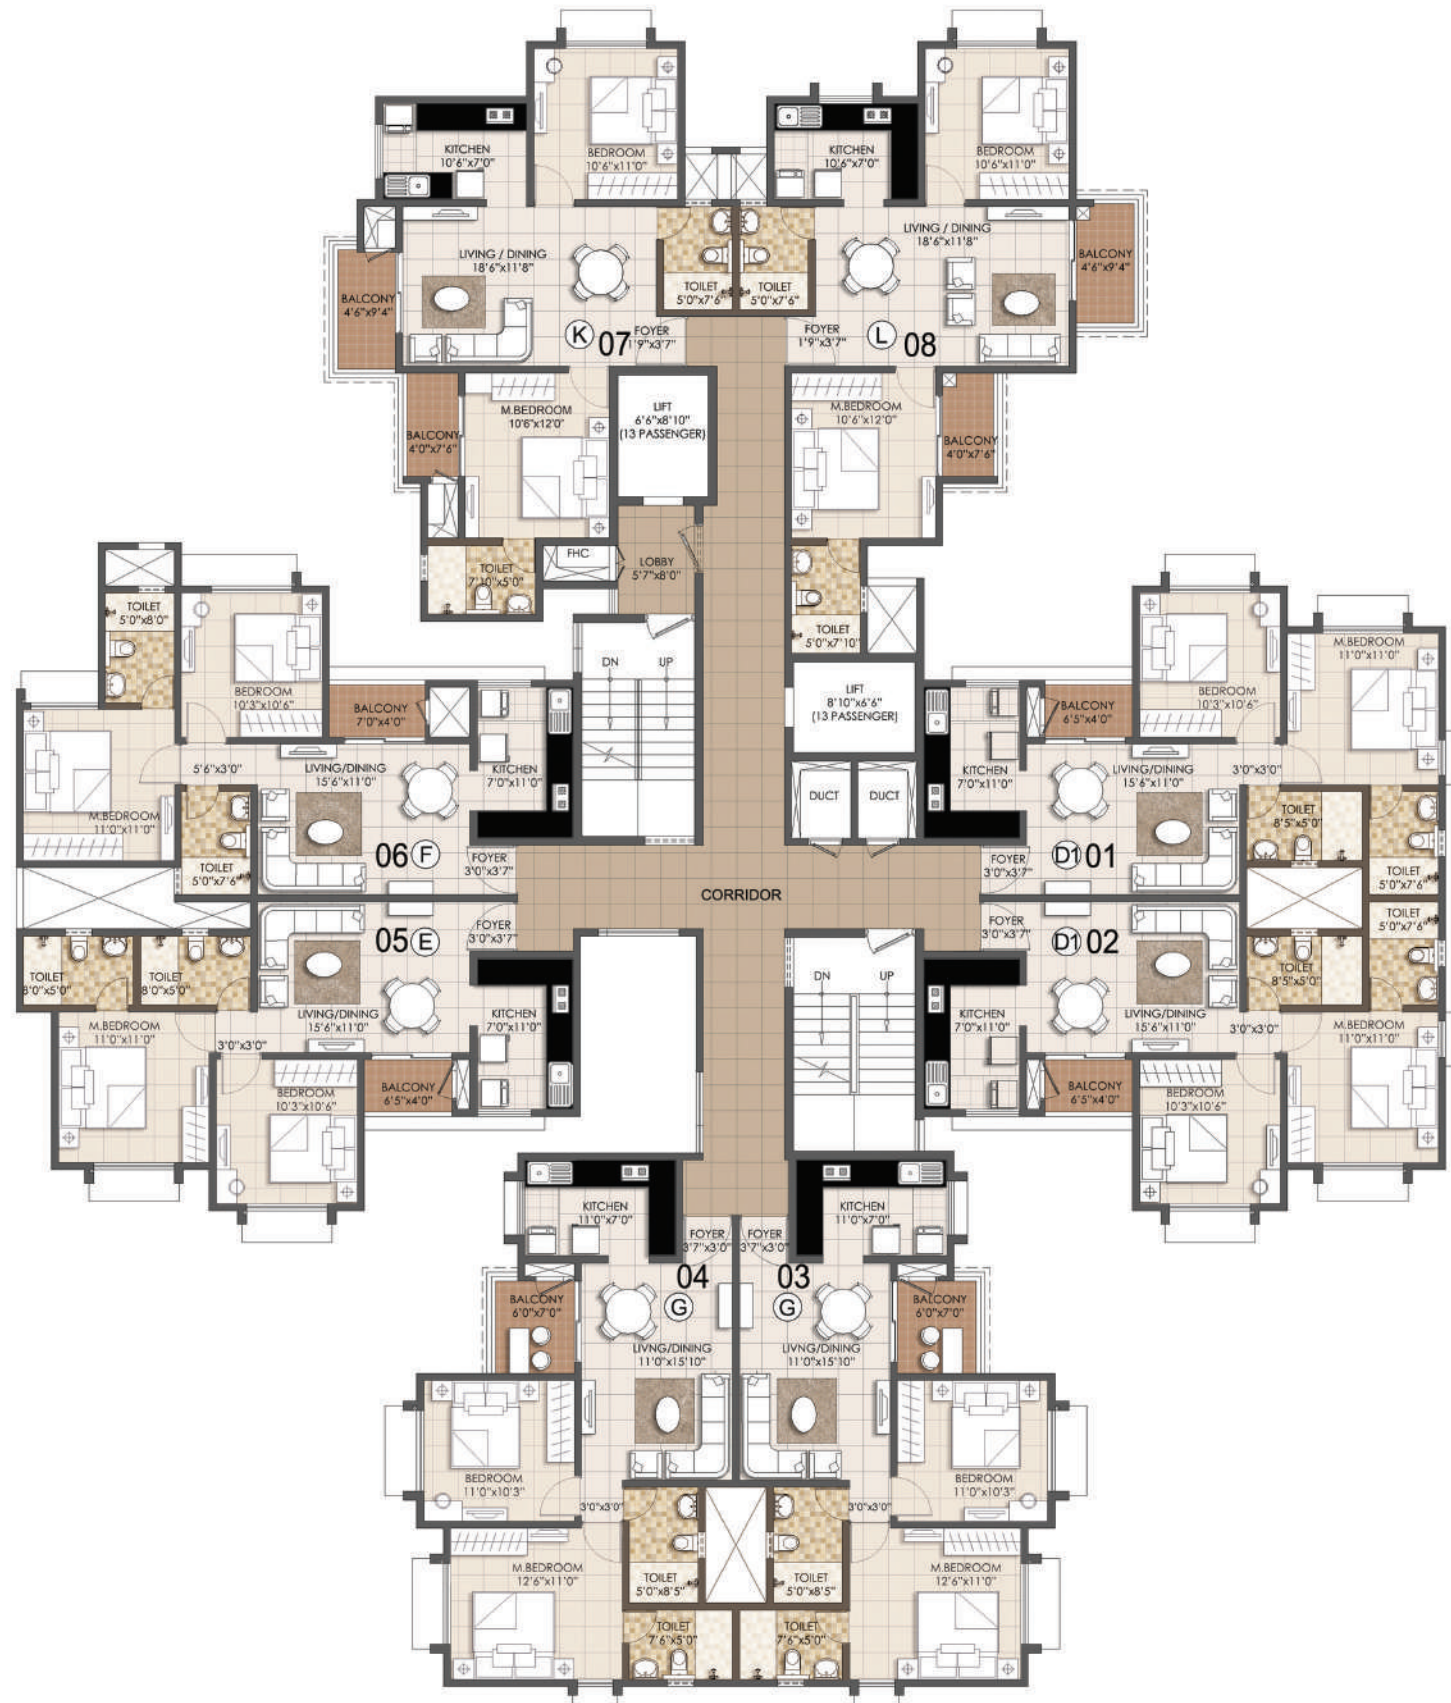

UNIT NO	UNIT TYPE	AREA (sft)
01	D1	867
02	D1	867
03	G	924
04	G	924
05	E	875
06	F	890
07	K	988
08	L	985

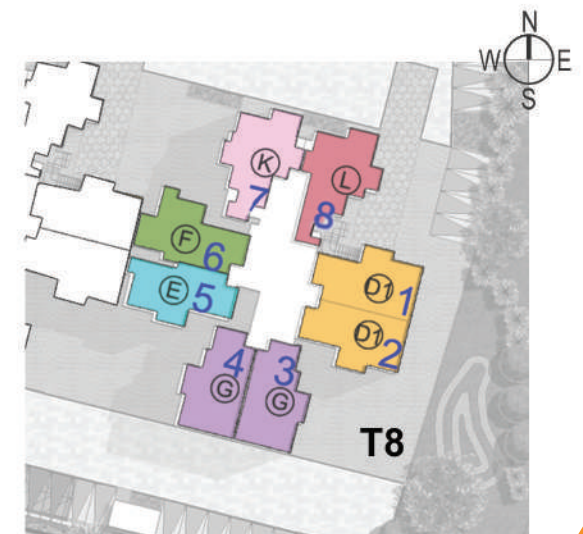


Cluster Plan

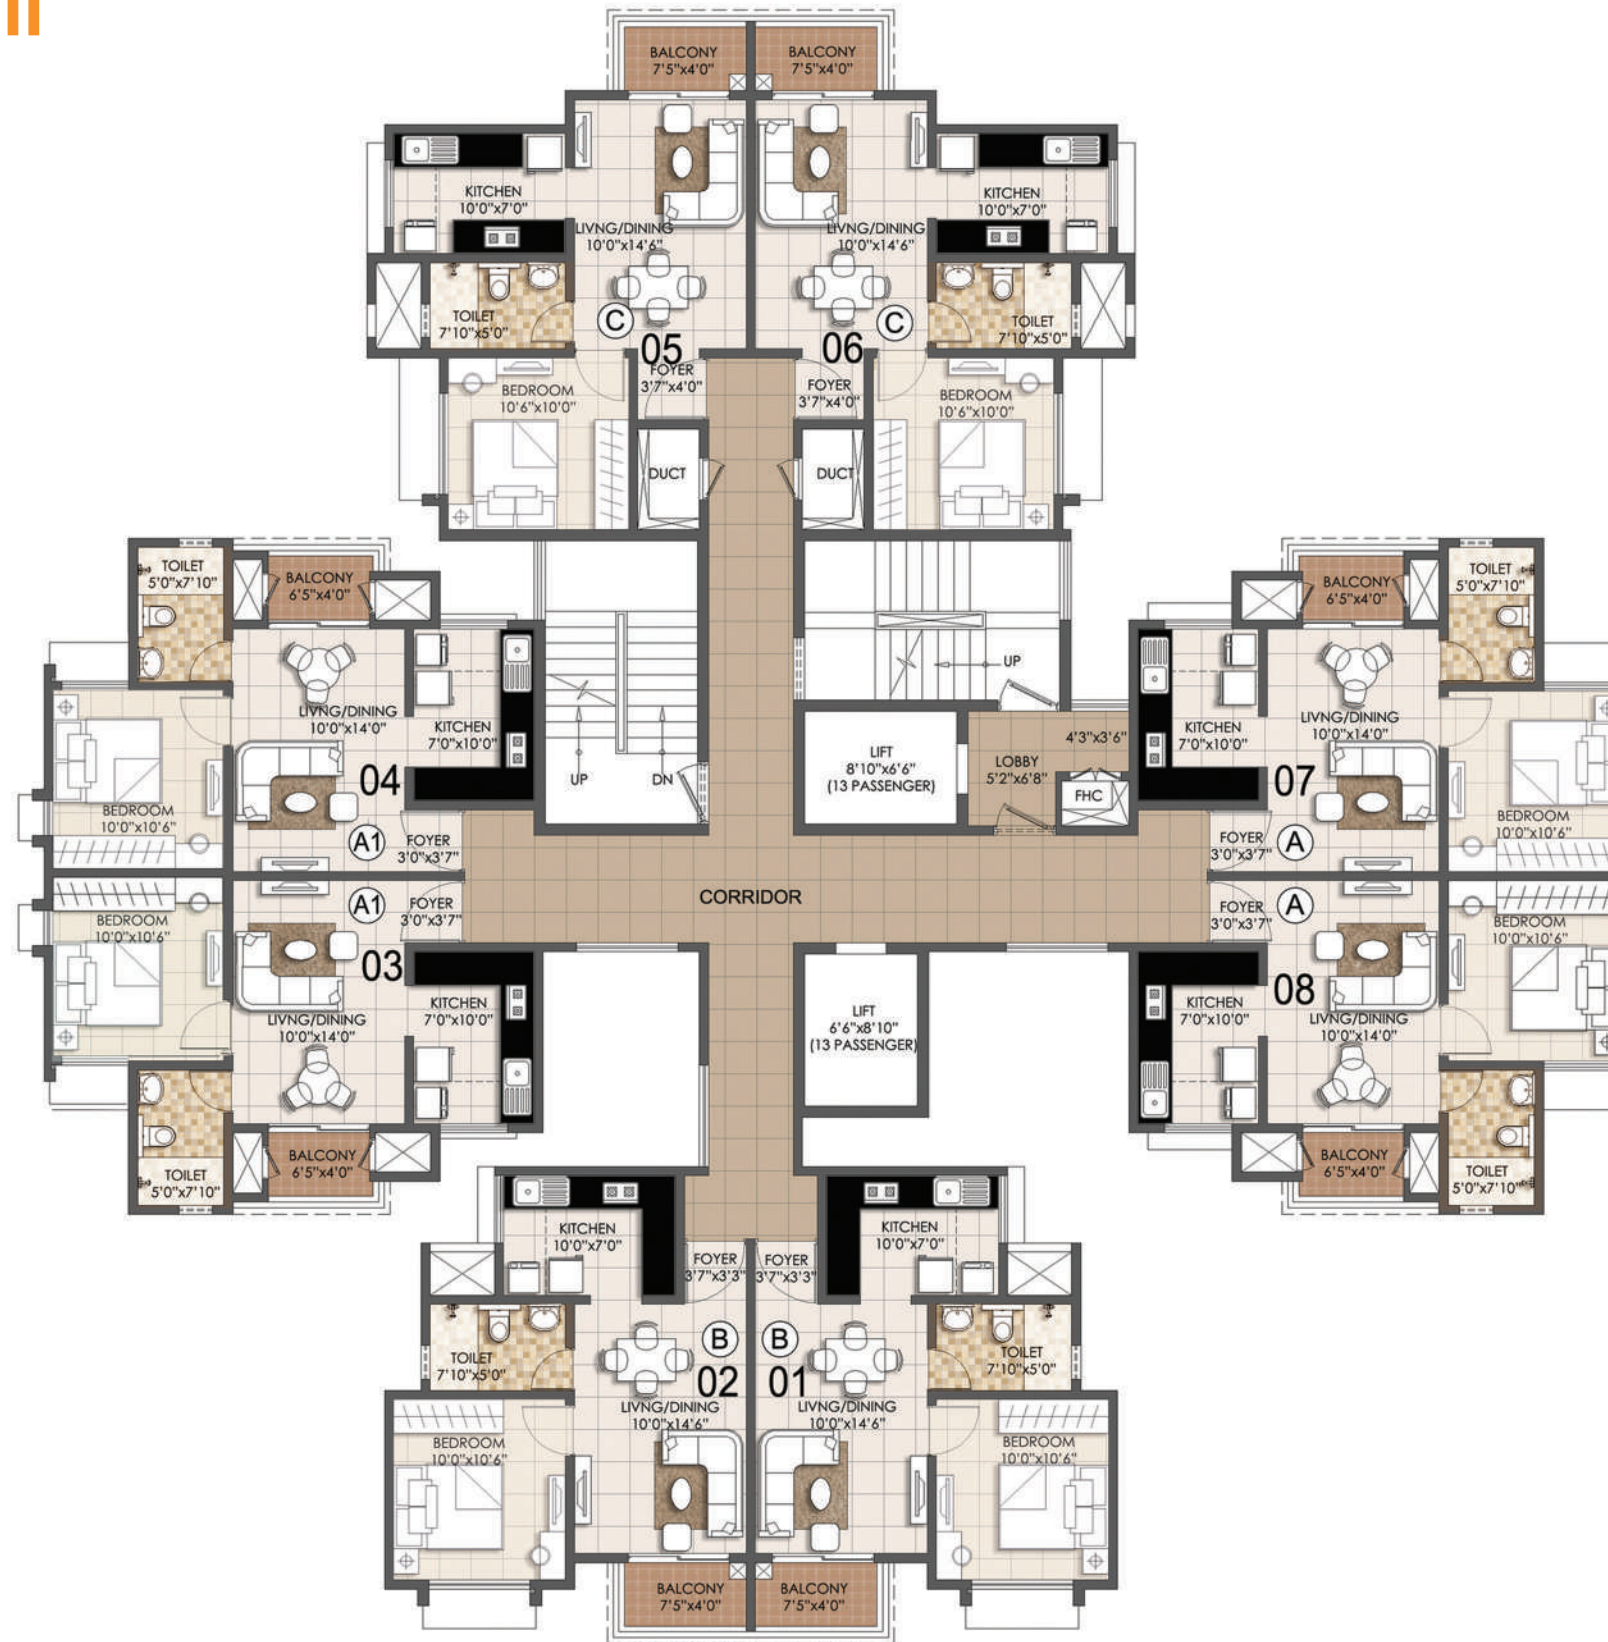


**Typical Floor Plan
1st to 14th Floor
Tower - 13**

UNIT NO	UNIT TYPE	AREA (sft)
01	B	584
02	B	584
03	A1	572
04	A1	572
05	C	589
06	C	589
07	A	572
08	A	572

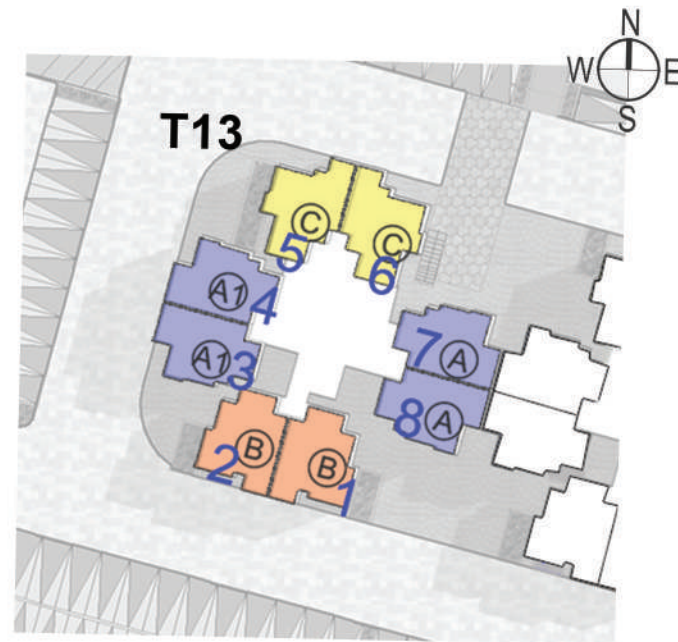


**Typical Floor Plan
1st to 14th Floor
Tower - 14**

UNIT NO	UNIT TYPE	AREA (sft)
01	B	584
02	B	584
03	A	572
04	A	572
05	C	589
06	C	589
07	A	572
08	A	572

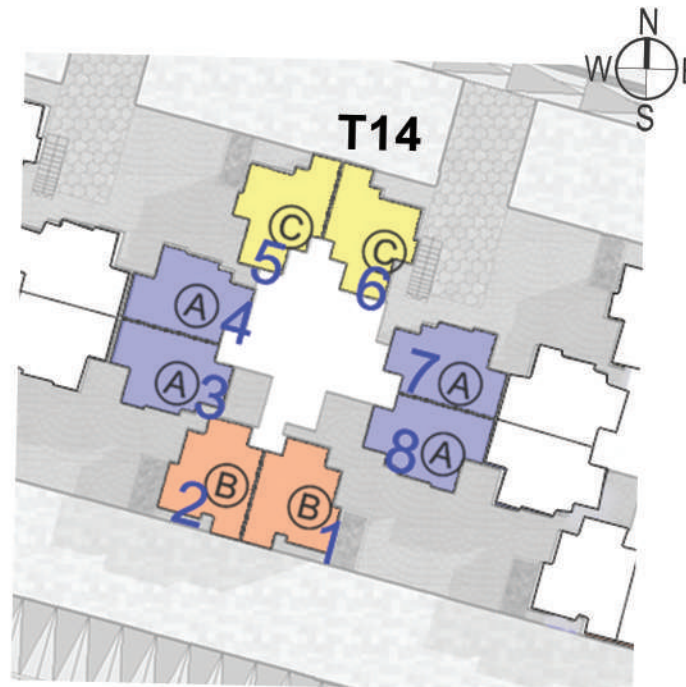

**Typical Floor Plan
1st to 14th Floor
Tower - 15**

UNIT NO	UNIT TYPE	AREA (sft)
01	B	584
02	B	584
03	A	572
04	A	572
05	C	589
06	C	589
07	A1	572
08	A1	572

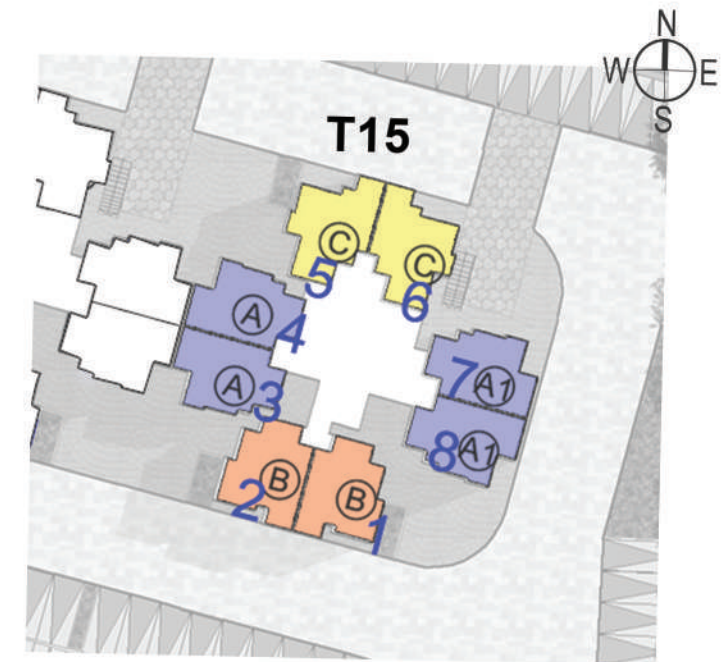



Unit Type - A

Carpert Area - 384 (sft)

Unit Area IBR - 572 (sft)

1st - 14th Floor

Tower - 13, 14 & 15

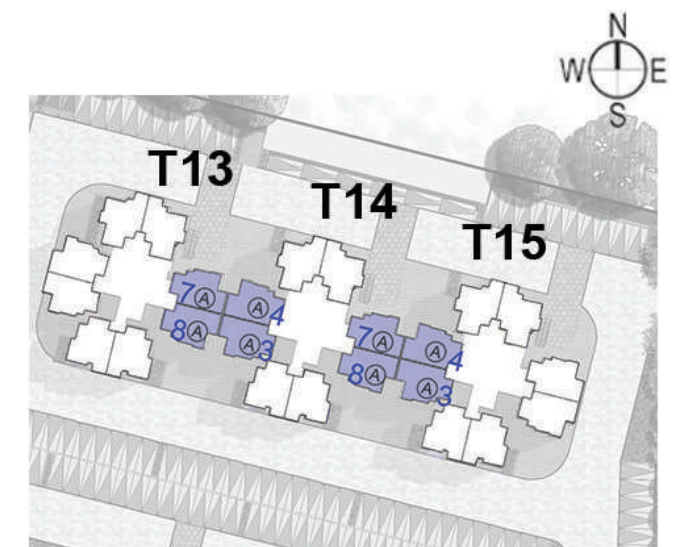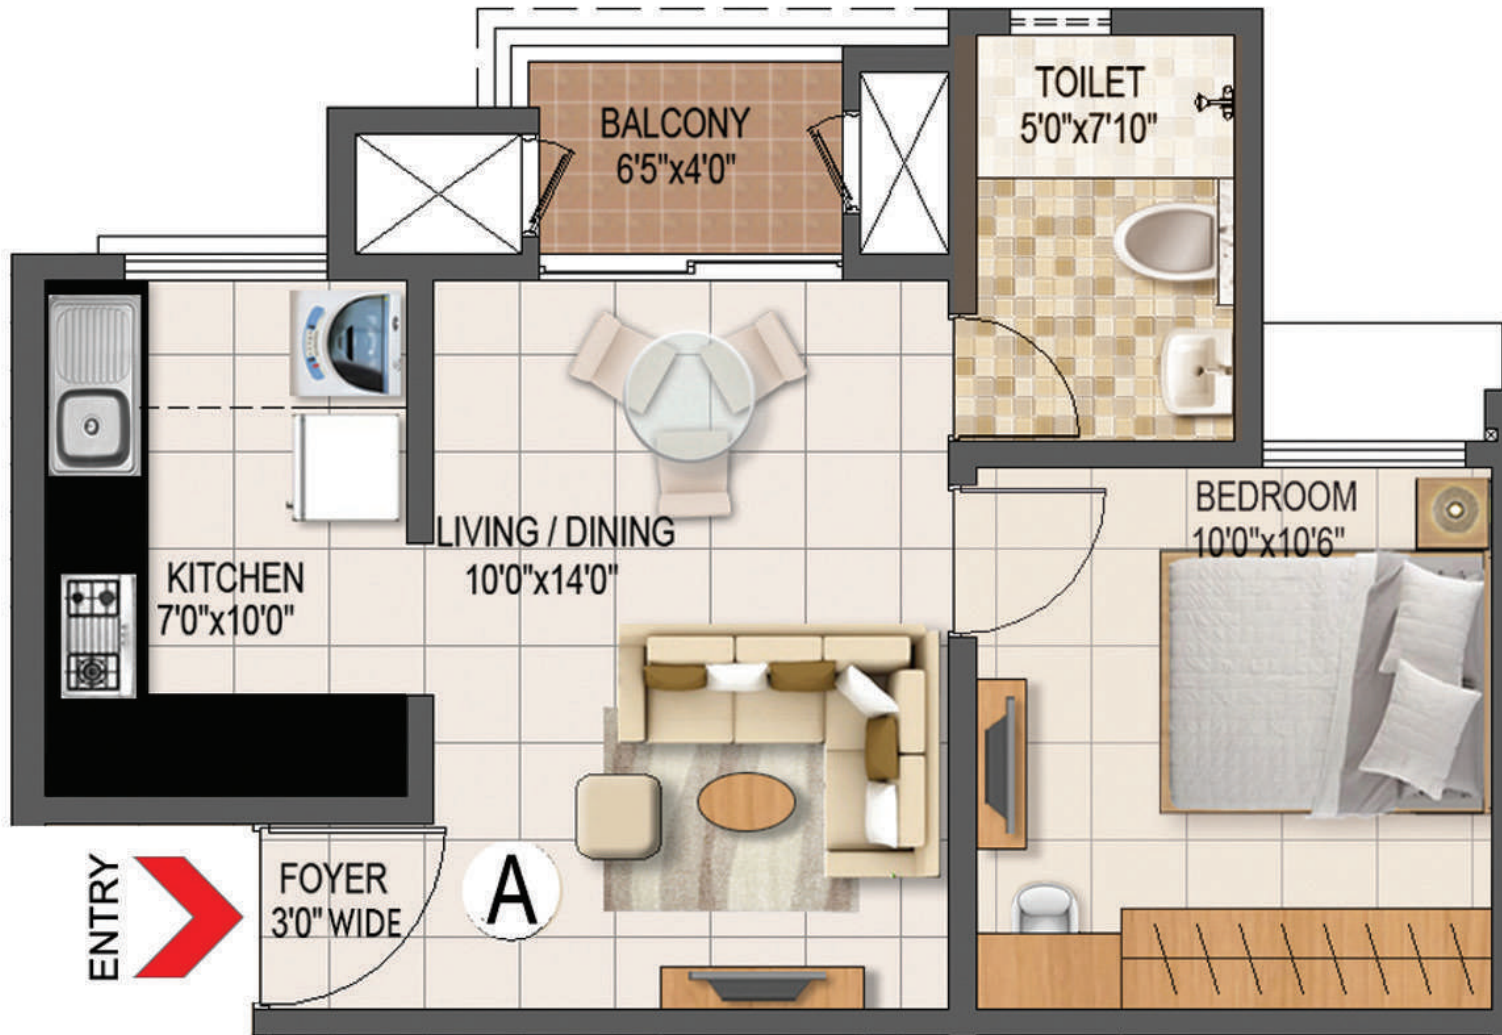



Unit Type - A1

Carpit Area - 384 (sft)

Unit Area IBR - 572 (sft)

1st - 14th Floor

Tower - 13 & 15

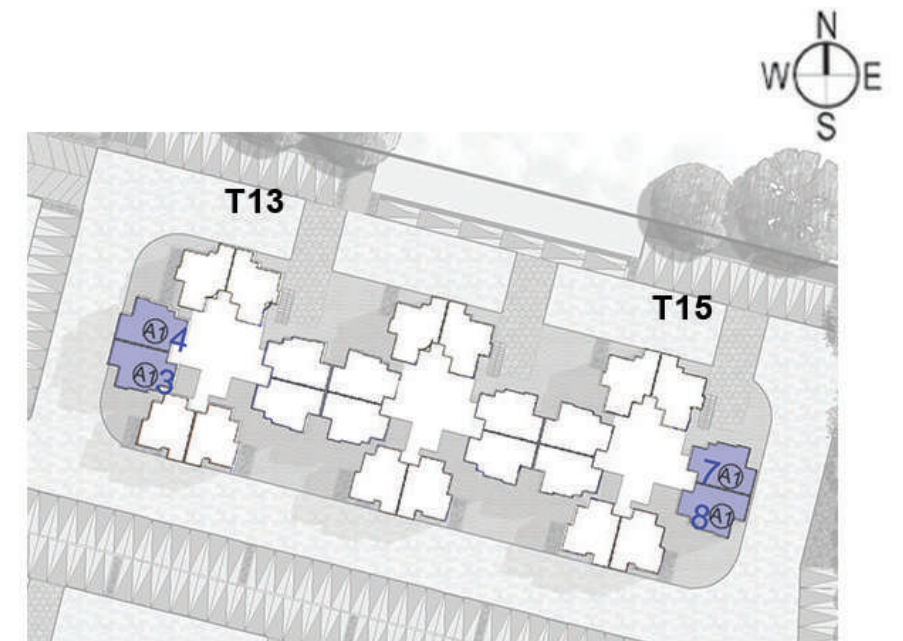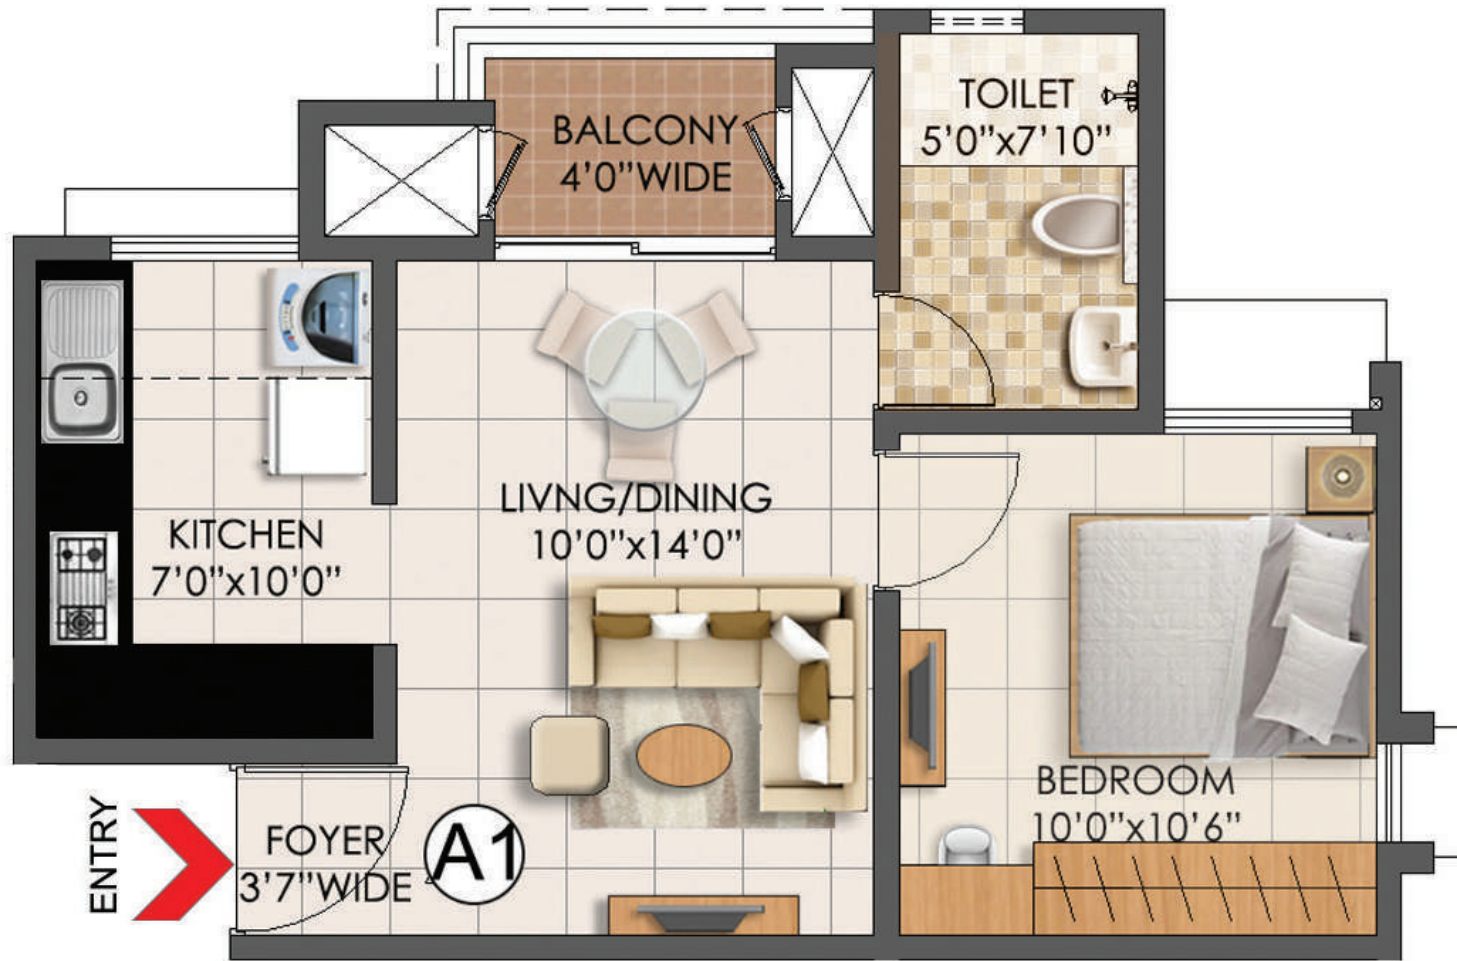



Artist's impression


Unit Type - B

Carprt Area - 390 (sft)

Unit Area 1BR - 584 (sft)

1st - 14th Floor

Tower - 13, 14 & 15

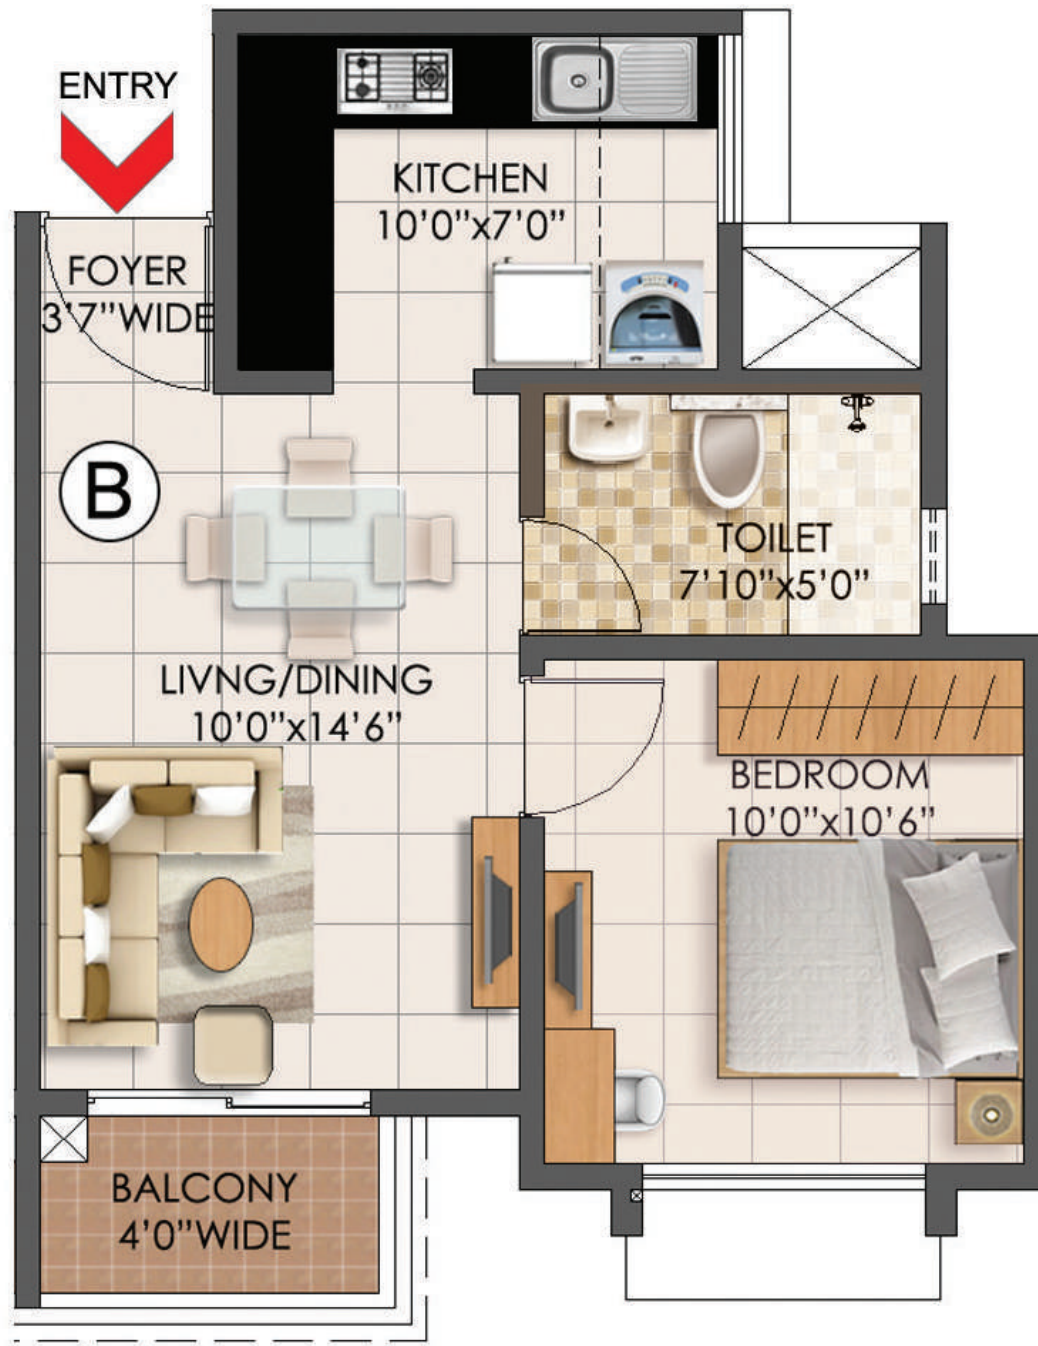



Unit Type - C

Carprt Area - 393 (sft)

Unit Area IBR - 589 (sft)

1st - 14th Floor

Tower - 13, 14 & 15

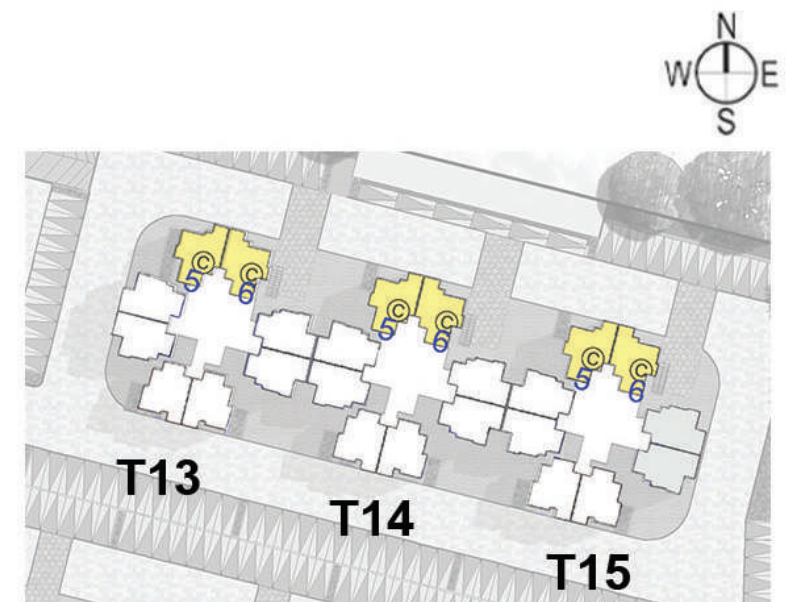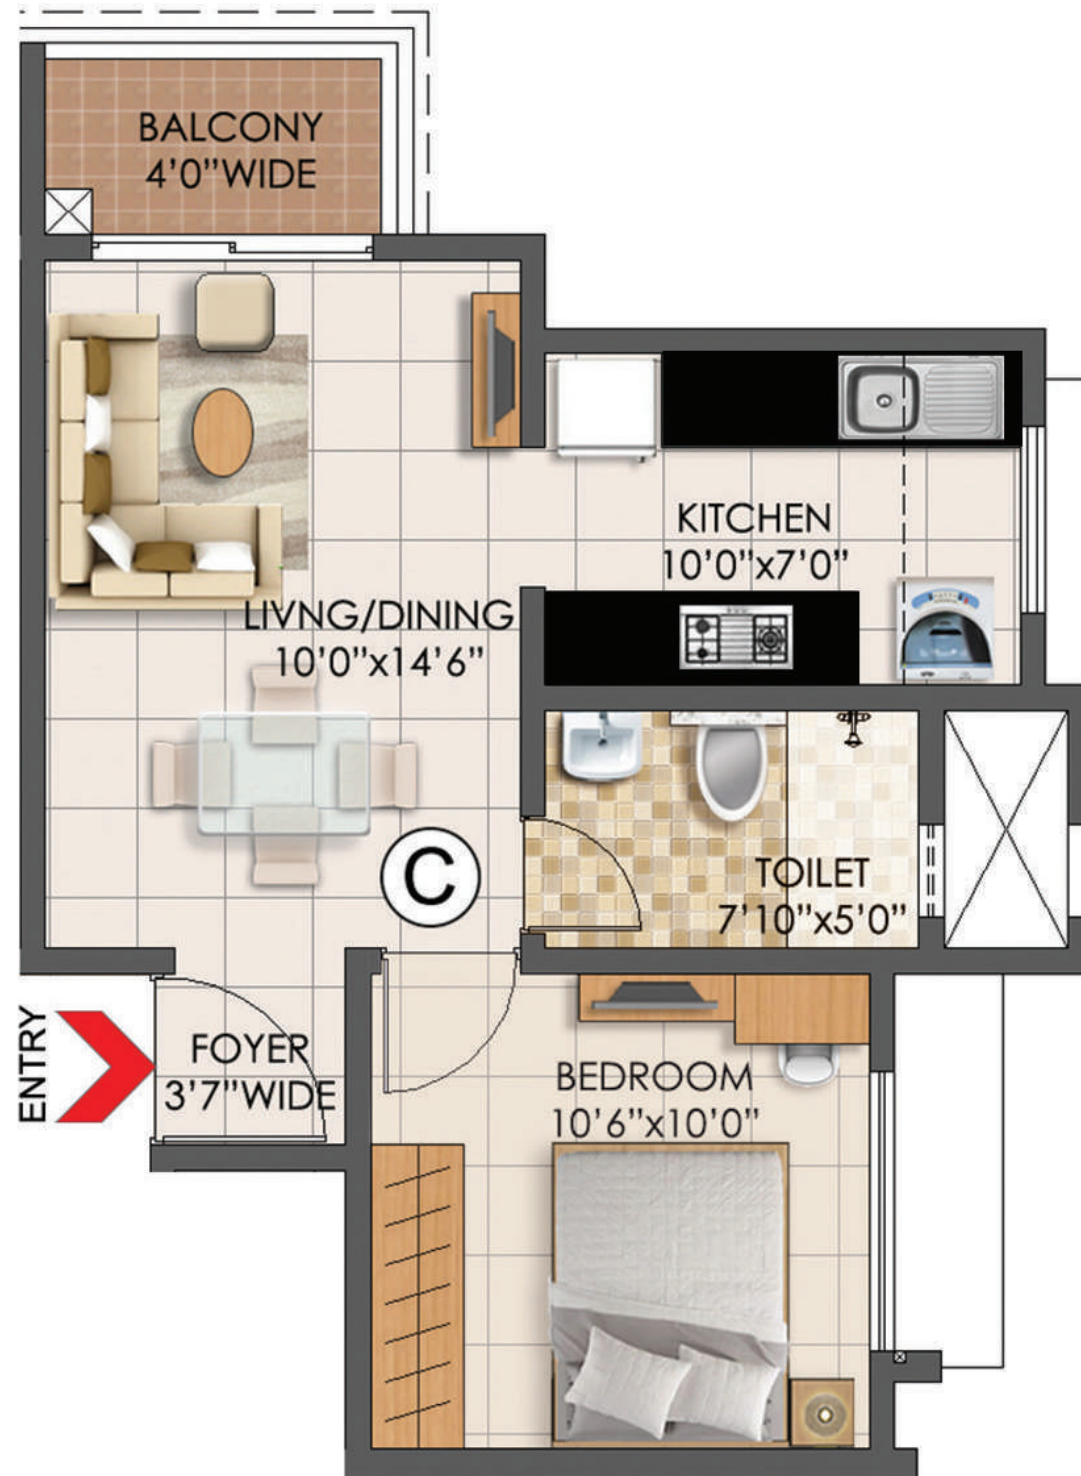



Unit Type - D

Carprt Area - 605 (sft)

Unit Area 2BR - 867 (sft)

1st - 14th Floor

Tower - 4, 5, 7, 9, 10, 11 & 12

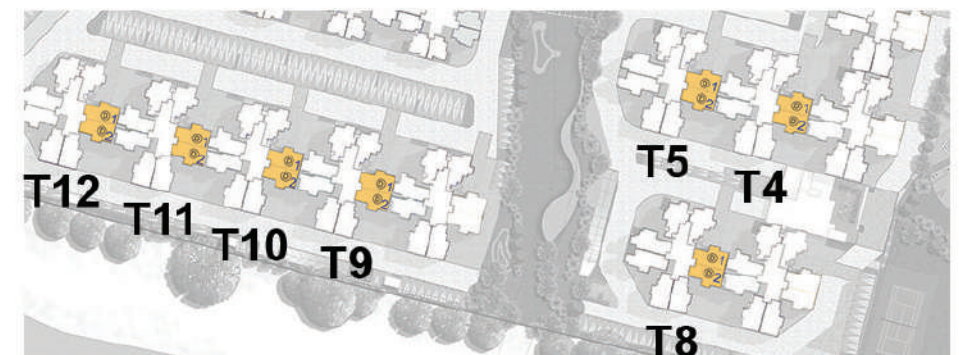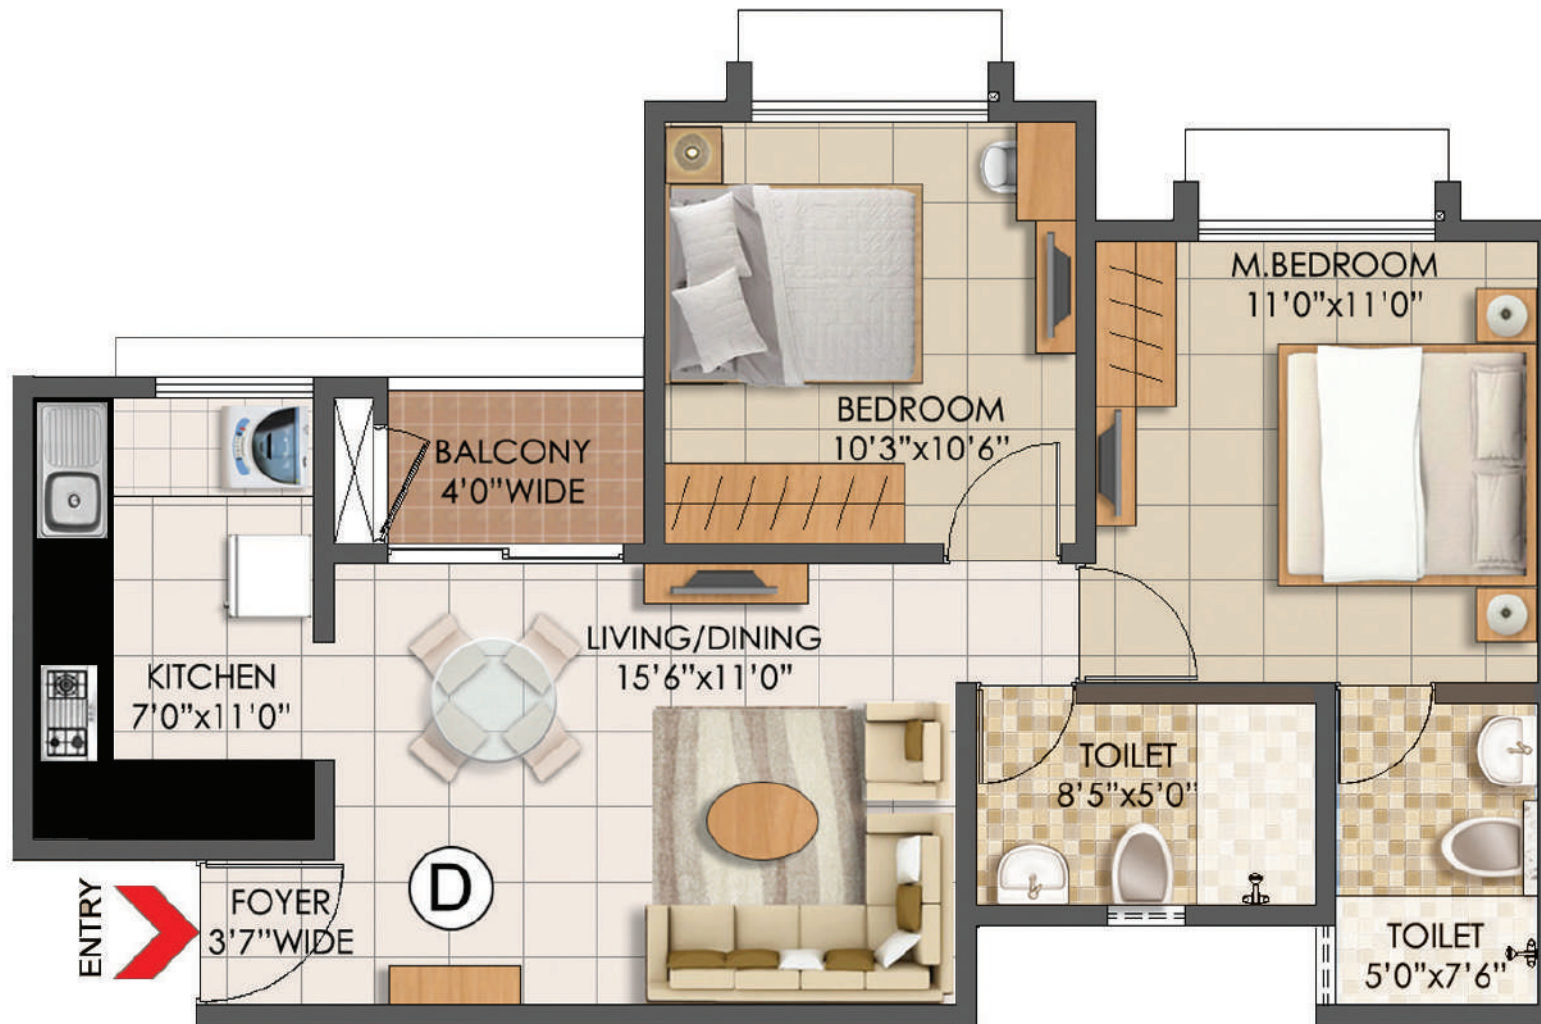


Unit Type - D1

Carprt Area - 605 (sft)

Unit Area 2BR - 867 (sft)

1st - 14th Floor

Tower - 1, 2, 3, 6 & 8

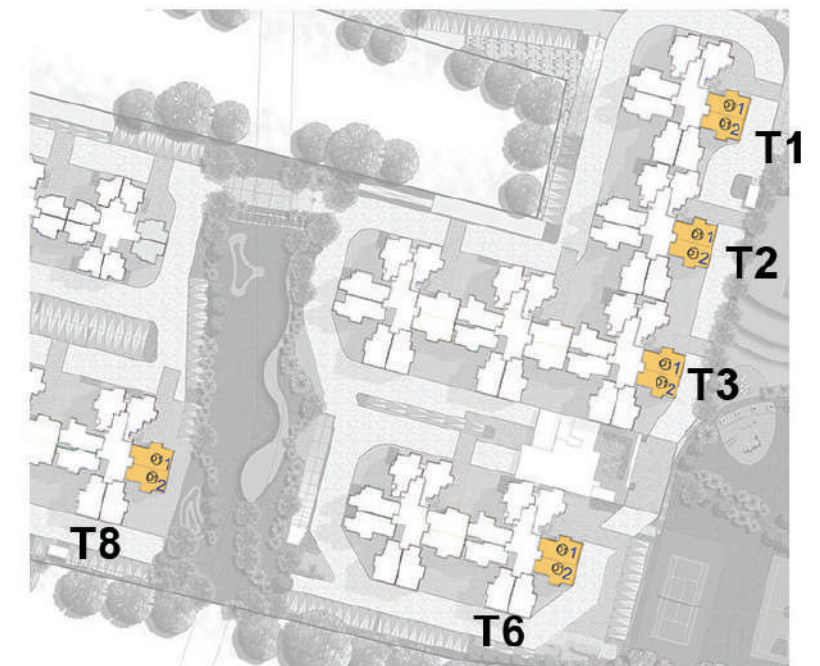


Unit Type - E

Carprt Area - 605 (sft)

Unit Area 2BR - 875 (sft)

1st - 14th Floor

Tower - 3, 4, 6, 8, 9, 10 & 11

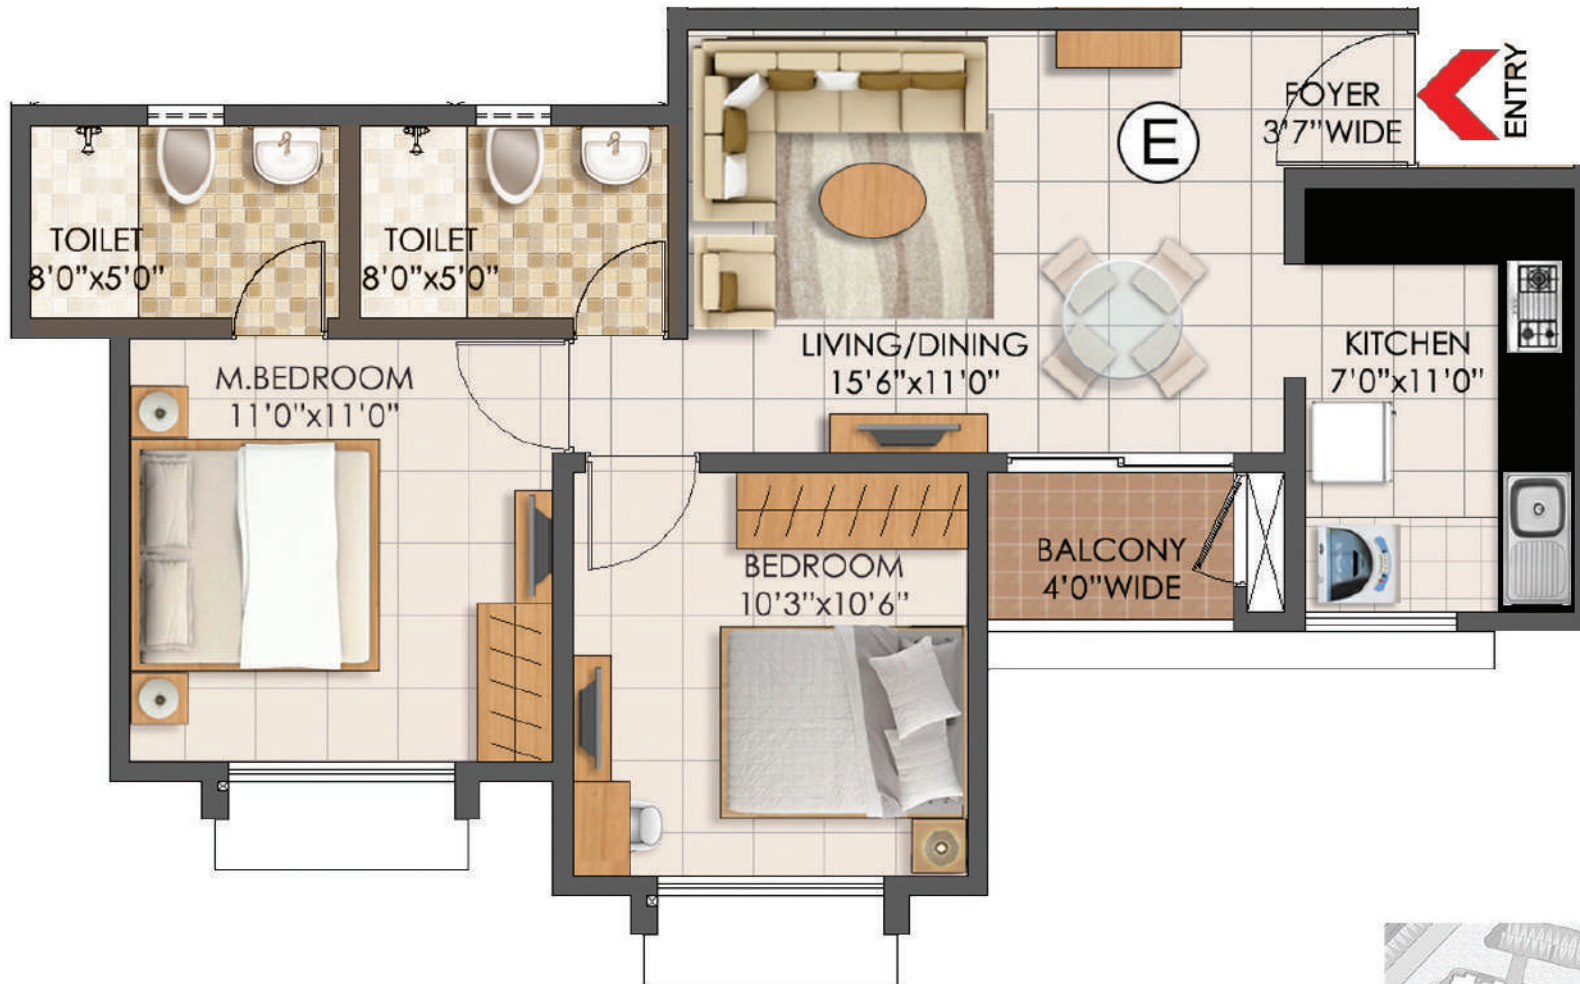



Artist's impression



Unit Type - F

Carprt Area - 611 (sft)

Unit Area 2BR - 890 (sft)

1st - 14th Floor

Tower - 3, 4, 6, 8, 9, 10 & 11

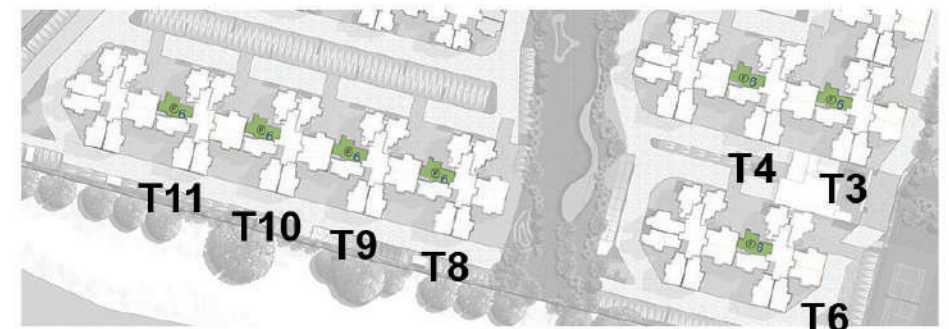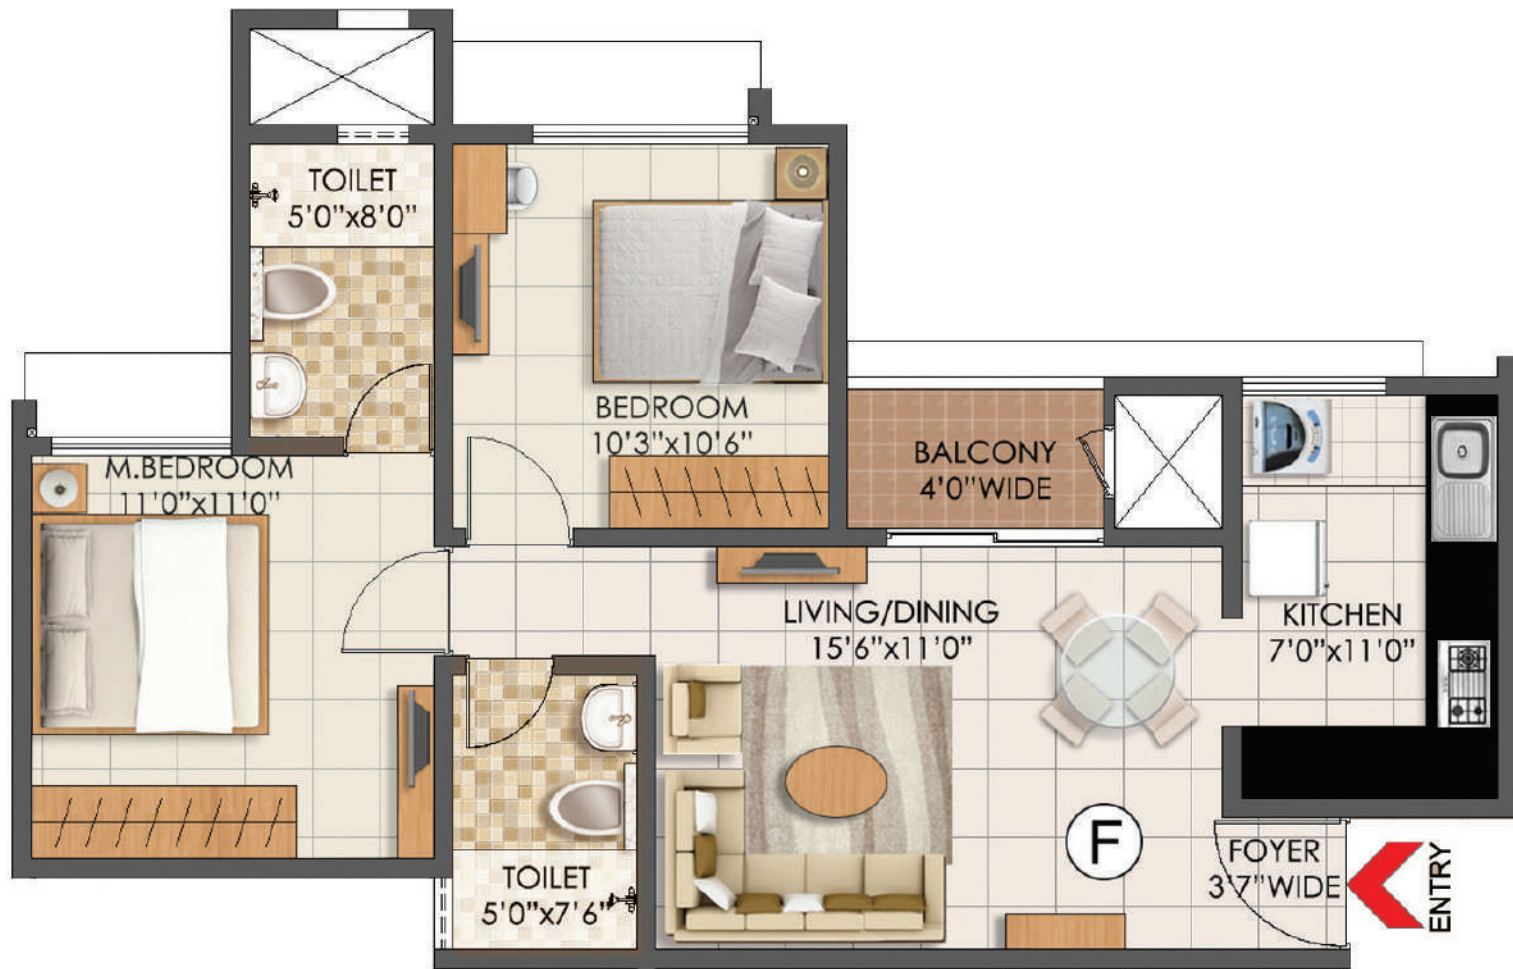

Unit Type - G

Carprt Area - 631 (sft)



Unit Area 2BR - 924 (sft)

Tower - 4,5,6,7,8,9,10,11 & 12


1st - 14th Floor

Tower - 3

5th-14th Floor

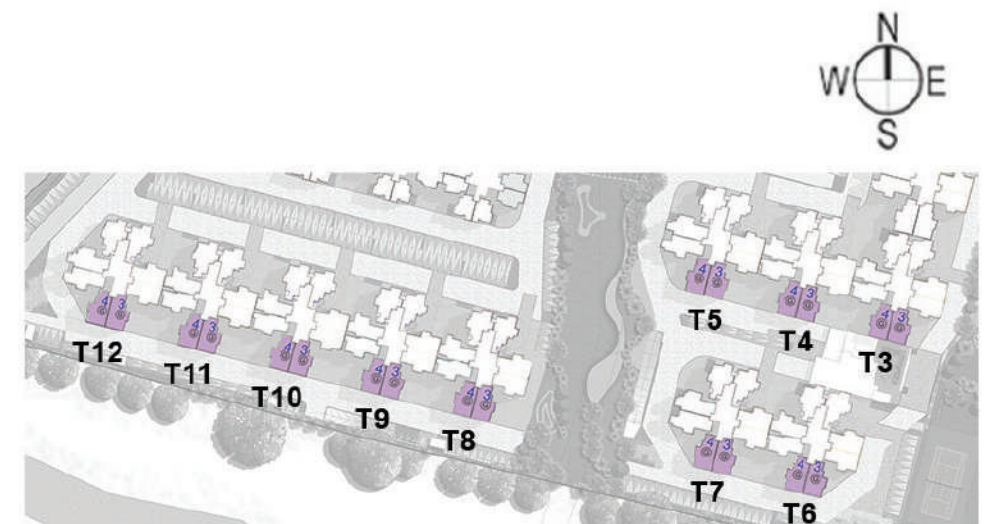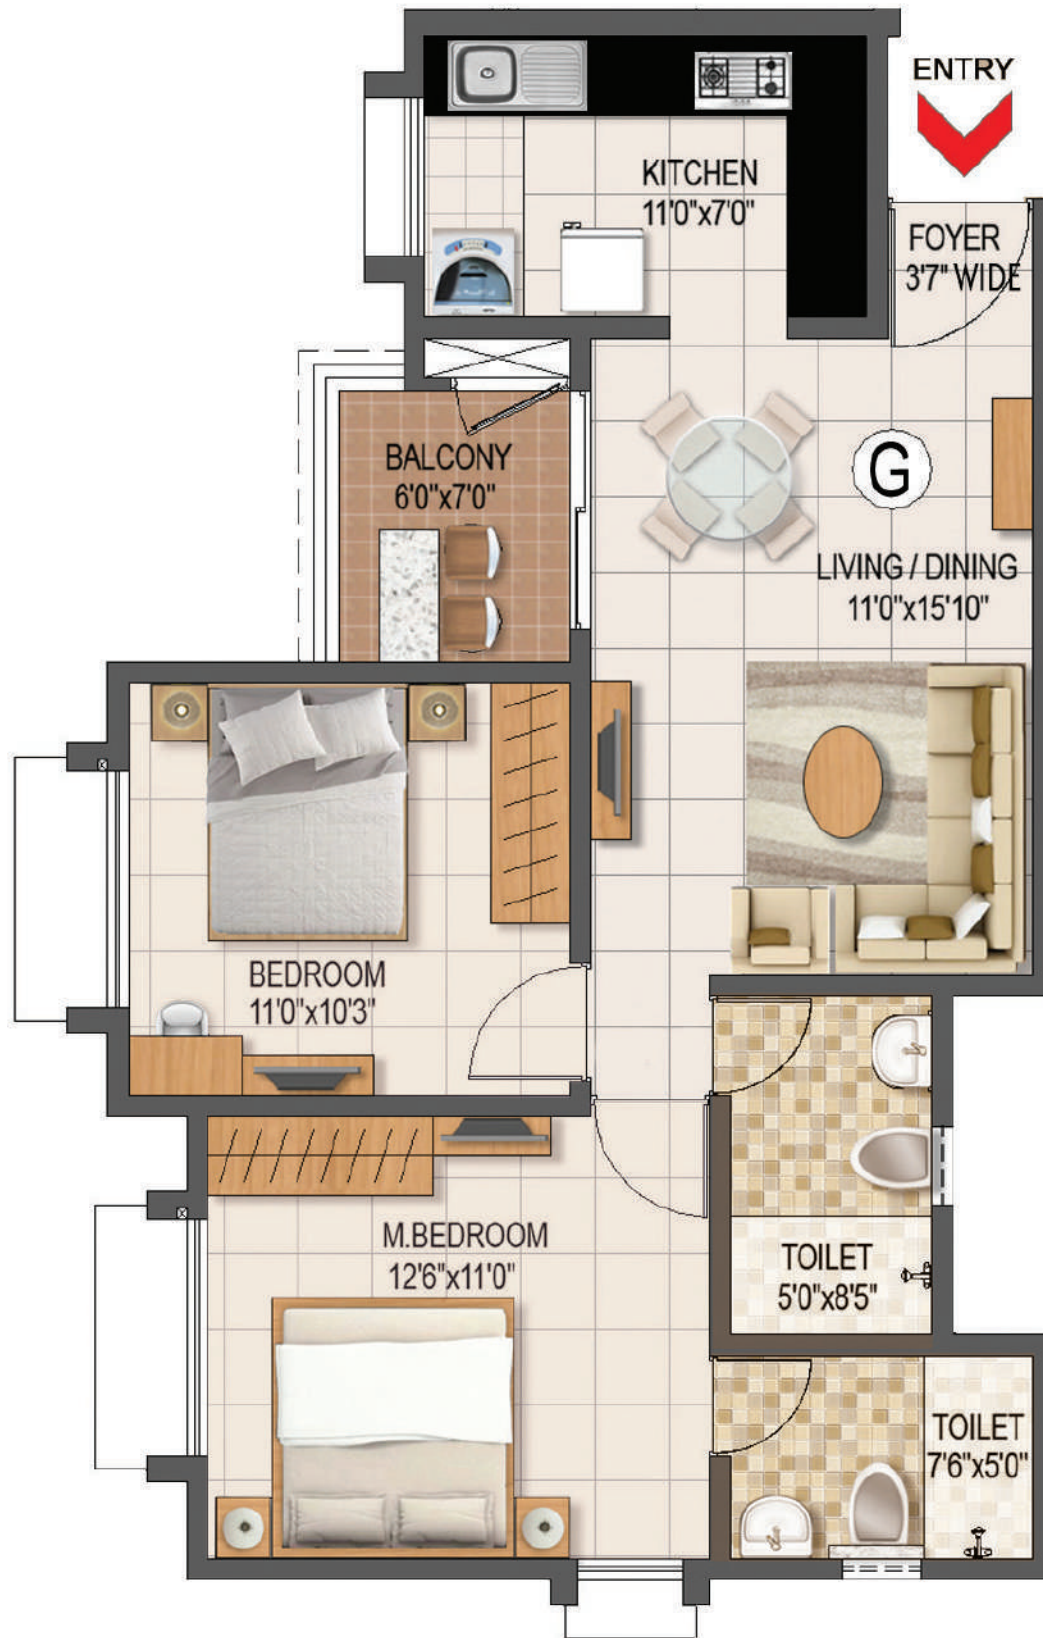

Unit Type - G1

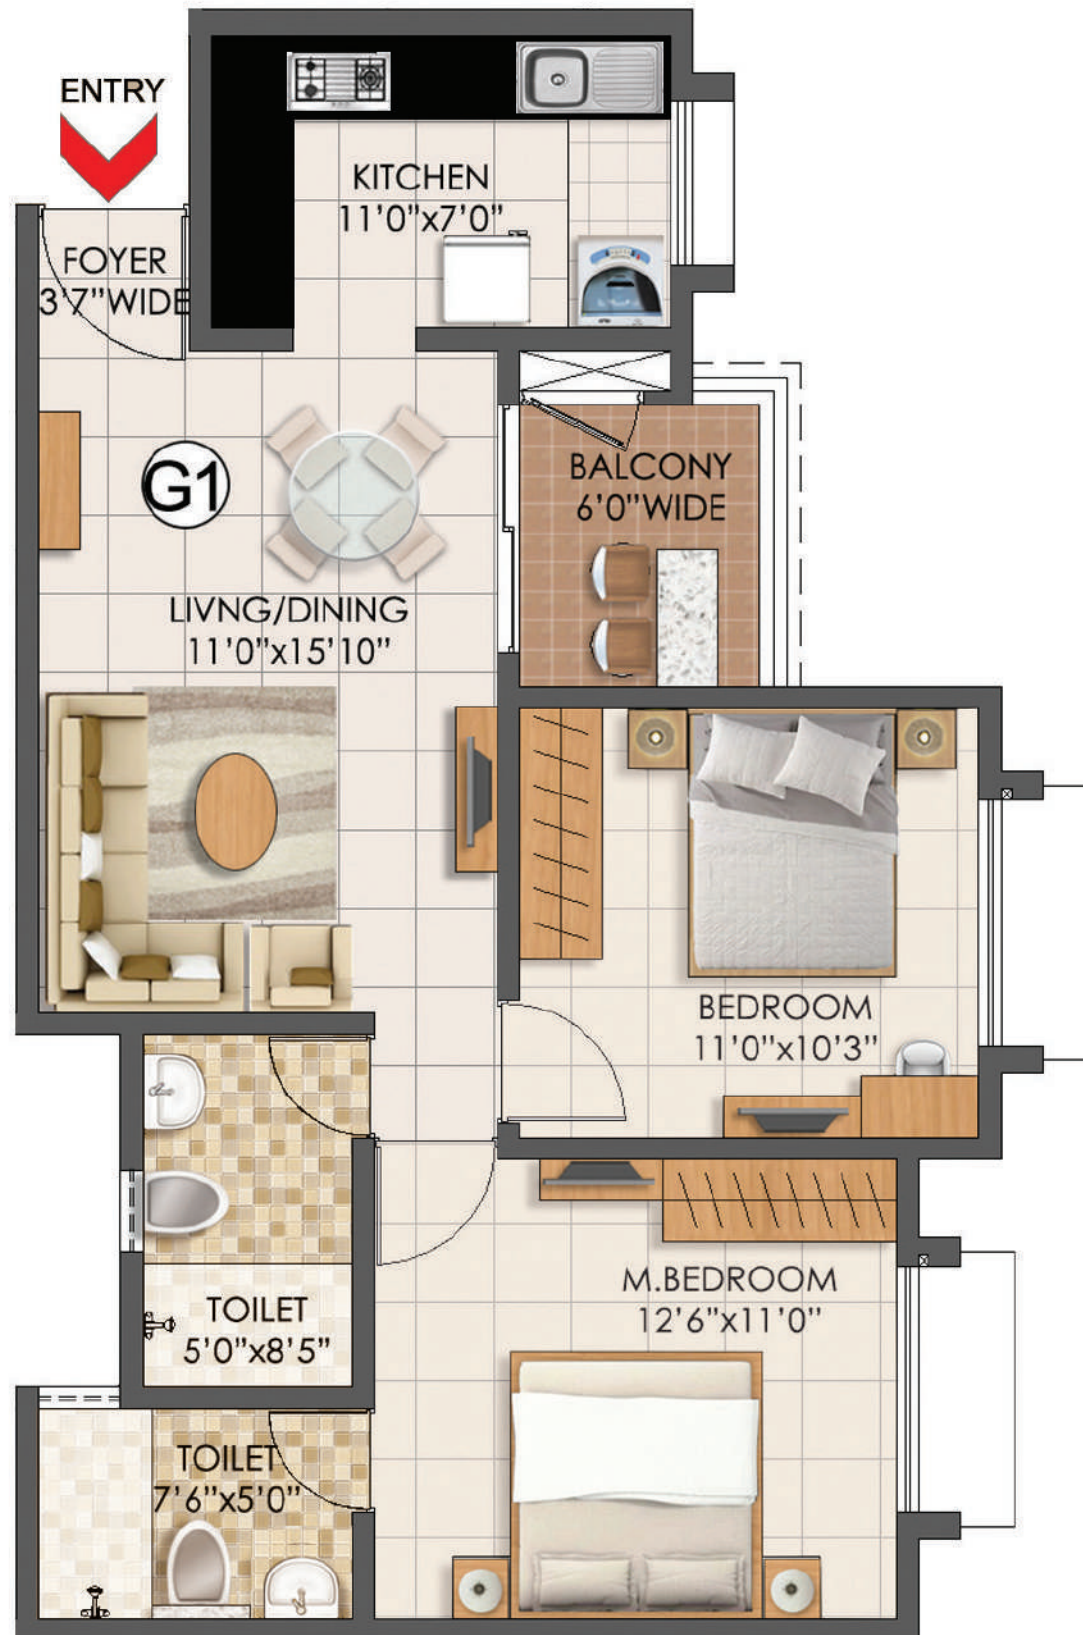

Carprt Area - 631 (sft)


Unit Area 2BR - 924 (sft)

Tower - 1 & 2

1st - 14th Floor

Tower - 3

1st - 4th Floor

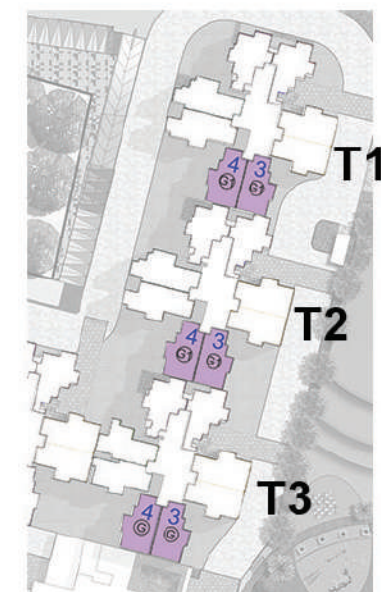

Unit Type - H

Carprt Area - 641 (sft)


Unit Area 2BR - 978 (sft)

Tower - 1, 2, 5, 7

1st - 14th Floor

Tower - 12

2nd - 14th Floor

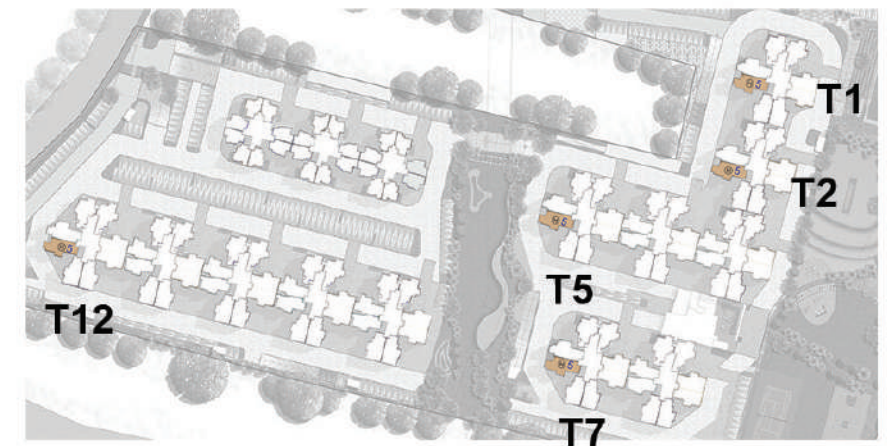



Artist's impression

Unit Type - J

Carprt Area - 641 (sft)


Unit Area 2BR - 979 (sft)

1st - 14th Floor

Tower - 1, 2, 5 & 7

Tower - 12

2nd-14th Floor

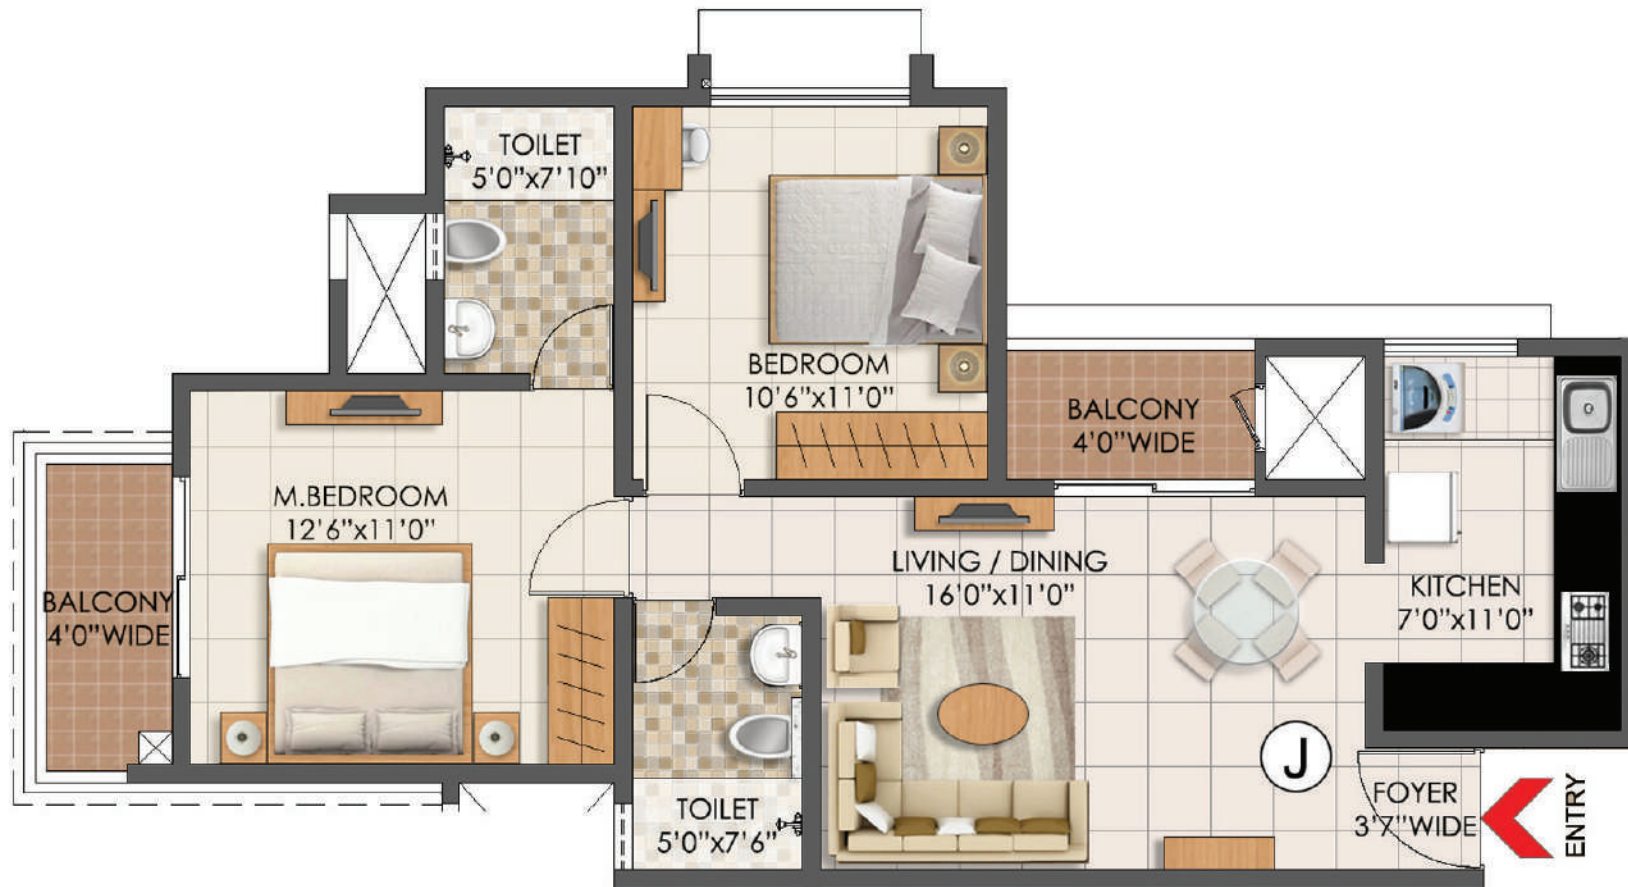

Unit Type - K

Carpert Area - 641 (sft)


Unit Area 2BR - 988 (sft)

Tower - 1, 4, 5, 7, 8, 9, 10, 11 & 12

1st - 14th Floor

Tower - 6

5th - 14th Floor

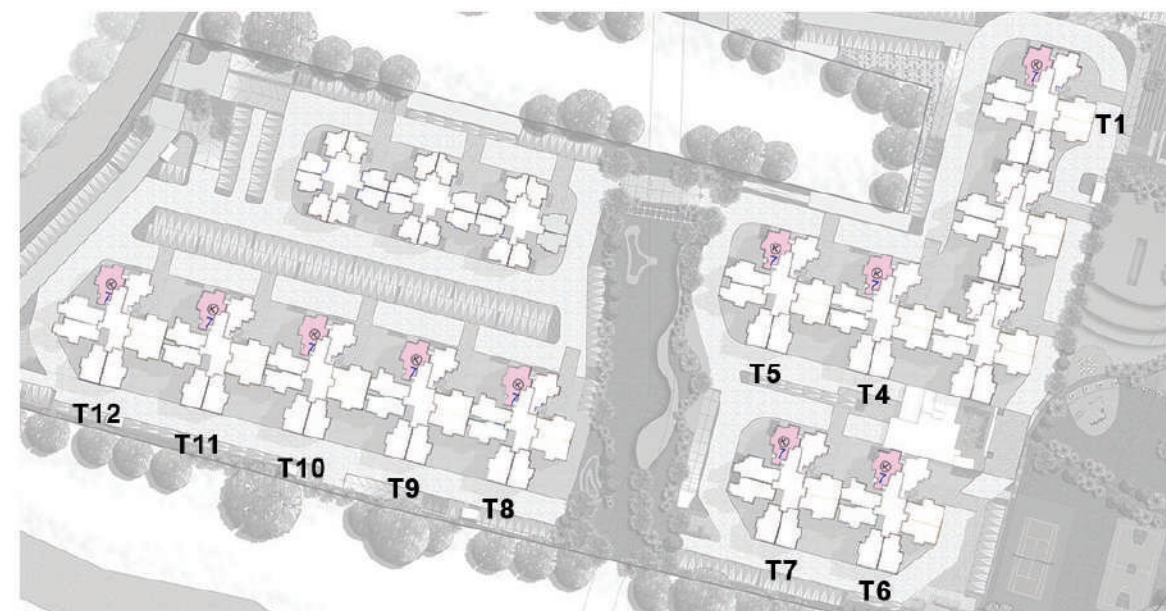

Unit Type - K1

Carpert Area - 641 (sft)

Unit Area 2BR - 988 (sft)

1st - 14th Floor

Tower - 2 & 3

Tower - 6

1st - 4th Floor





Artist's impression

Unit Type - L



Carprt Area - 642 (sft)


Unit Area 2BR - 985 (sft)

1st -14th Floor

Tower-1,4,5,7,8,9,10,11 & 12

Tower - 6

5th - 14th Floor

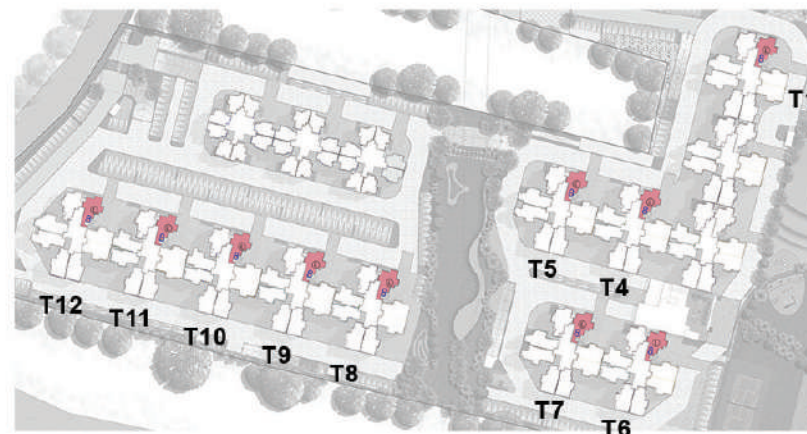

Unit Type - L1



Carpert Area - 642 (sft)


Unit Area 2BR - 985 (sft)

1st - 14th Floor

Tower- 2 & 3

Tower - 6

1st - 4th Floor

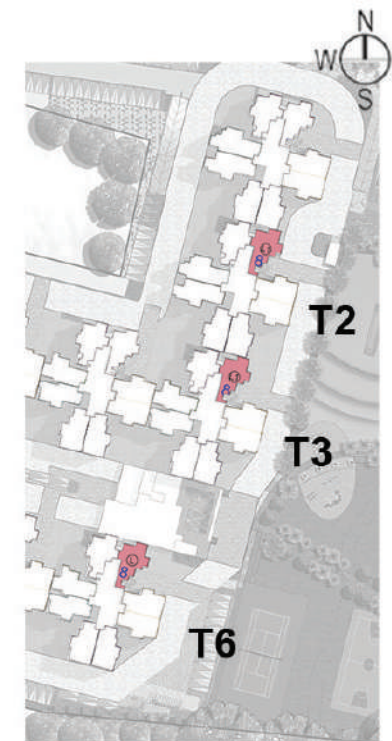



Artist's impression

SPECIFICATIONS

STRUCTURE

- RCC Structure
- Cement blocks for walls wherever needed

LOBBY

- Elegant lobby flooring in ground floor
- Basement and upper floor lobby flooring in vitrified tiles
- Lift cladding in marble / granite as per architect's design
- Service staircase and service lobby in KOTA Stone / cement tiles
- All lobby walls will be finished with texture paint and ceilings in distemper

LIFTS

- Lifts of suitable size and capacity will be provided in all Towers

APARTMENT FLOORING

- Vitrified tiles in the foyer, living, dining, corridors, all bedrooms, kitchen & utility
- Ceramic tiles in the balcony

KITCHEN

- Granite counter with chrome plated tap with single bowl single drain stainless steel sink
- Ceramic tiles dado for 2 feet over the granite counter
- Provision for exhaust fan

TOILETS

- Ceramic tiles for flooring, with ceramic tiles on walls up to the false ceiling
- All toilets with pedestal wash basins
- EWCs and chrome plated fittings
- Chrome plated tap with shower mixer

- Geysers in all toilets
- All toilets of the last two floors will have water from solar panels with provision of geyser in the master toilet
- Suspended pipeline in all toilets concealed within a false ceiling
- Provision for exhaust fan

INTERNAL DOORS

- Main Door – timber frame with flush shutter
- Internal doors - timber frames with laminated flush shutters

EXTERNAL DOORS AND WINDOWS

- UPVC/Aluminum frames and sliding shutters for all external doors.
- UPVC/ Aluminum framed windows with clear glass.

PAINTING

- Premium external emulsion on exterior walls
- Internal walls and ceilings in OBD
- All railings in enamel paint

ELECTRICAL

- All electrical wiring is concealed in PVC insulated copper wires with modular switches
- Sufficient power outlets and light points provided for
- TV and telephone points provided in the living and all bedrooms
- ELCB and individual meters will be provided for all apartments

SECURITY SYSTEM

- Security cabins at all entrances and exits having CCTV coverage

DG POWER

- Generator will be provided for all common areas

AT ADDITIONAL COST

- DG POWER – 100% Backup for all apartments at additional cost.

FAQ'S

PRESTIGE PRIMROSE HILLS

Prestige Primrose Hills is Residential Development, located in Banashankari 6th Stage, Off Kanakpura Road, Bengaluru.

1. WHAT IS THE EXTENT OF PROJECT LAND?

This is a premium residential development set over 15 Acres 13 Guntas of land, project consists of 1680 apartments spread across 15 towers having Basement's + stilt+14 upper floors.

2. WHAT ARE THE DISTINCT ADVANTAGES OR THE USPs OF THIS PROJECT?

- Strategically located with just 1.4 km away from nearest metro station (Anjanapura Station), within BDA & BBMP limits.
- Excellent connectivity to Electronic City and Mysore road via NICE road.
- Surrounded by renowned International schools and colleges.
- Efficiently designed 1 & 2 bed room apartments.
- Spacious club house with all luxury amenities.

3. WHO ARE THE ARCHITECTS/MASTER PLANNERS OF PRESTIGE PRIMROSE HILLS?

The Architecture firm, Venkatramanan Associates are the key designers for Prestige Primrose Hills.

4. WHAT ARE THE DIFFERENT TYPES AND SIZES OF APARTMENTS?

Apartment Configuration:

TYPE	Super Built Area	Carpet Area *
1 BR	572 - 589	384 - 393
2 BR	867 - 985	605 - 642

* carpet area excludes balcony area

5. IS THERE A CLUB HOUSE AND WHAT ARE THE AMENITIES PROVIDED IN THE PROJECT?

The development is complimented by a fully equipped club house which includes a swimming pool, indoor and outdoor gym, health club, and indoor badminton court, table tennis, multipurpose hall,

provision for crèche & convenience store with outdoor tennis court, basketball court, cricket practice net, open air theatre, mini football field, kids play area, pet park and senior citizens seating court.

6. IS THIS A PHASED DEVELOPMENT AND WHAT ARE THE TIME LINES FOR COMPLETION?

Project will be completed and delivered in two phases.

- Phase 1 will be ready for possession on or before May 2024.
- Phase 2 will be ready for possession on or before September 2024.

7. HOW DO I BOOK MY HOME AT PRESTIGE PRIMROSE HILLS?

- Please identify your Apartment from available options.
- Fill in the booking application form & provide your KYC documents.
- Pay the initial booking amount of 10% by way of Cheque/Credit/Debit Card favouring "PRESTIGE ESTATES PROJECTS LIMITED A/C PRESTIGE PRIMROSE HILLS" together with required supporting documents.

You can also book and pay online through our website www.prestigeconstructions.com.

- Kindly ensure that you have deducted 0.75% from the booking amount as TDS before handing it over to the sales representative. (Kindly ensure to deduct 0.75% TDS, whenever a payment is made towards the immovable property valued Rs. 50 Lakhs & above, and remit the balance. Also arrange to send duly signed form 16B (hard copy)
- Kindly contact your respective Sales/CRM for TDS Presentation.

8. WHAT HAPPENS THEREAFTER?

On realization of the initial payment of 10% you will be required to issue post-dated cheques (PDCs) for the instalments within 15 days against which a formal letter of allotment will be issued.

Agreements will follow after completion of allotment process.

9. WHEN DO I GET A CONFIRMED ALLOTMENT?

On payment of 10% of the sale value and submission of post-dated cheques for the remaining amount, the allotment will be confirmed.

10. HOW ARE INSTALMENTS TO BE PAID AND IS IT TIME BOUND?

Instalments are to be paid by way of post-dated cheques which is a pre-condition of the allotment. This schedule of payment is on a time bound basis as mentioned in the payment schedule. In case of a home loan, these PDCs are held with us as a collateral.

11. WHAT HAPPENS IF I CANCEL MY BOOKING?

Why would you want to miss out on such a strategically located and meticulously designed project? However, if you do wish to cancel after booking, 2% of the sale value will be forfeited before agreement is generated and 10% of the sale value will be forfeited after agreements are generated as cancellation fee and the balance will be returned (subject to statutory deductions) without interest. Cancellation will attract GST as applicable.

12. ARE MODIFICATIONS PERMITTED IN THE APARTMENT?

The specifications and designs have been carefully worked out. Considering the number of apartments and the delivery date, customization will not be possible in the collective interest of the purchasers.

13. IS THE TITLE OF THE PROPERTY CLEAR?

Legal due diligence has been done. The land is freehold, marketable and free from all encumbrances. Most importantly the project is RERA approved with all sanctions & approvals .

14. WHO IS THE PLAN SANCTIONING AUTHORITY?

The development plans have been sanctioned by BBMP.

15. HAS RERA APPROVED THIS PROJECT?

Yes, RERA Registration number Phase 1: PRM/KA/RERA/1251/310/PR/200618/003453

Phase 2: PRM/KA/RERA/1251/310/PR/200618/003455

16. WHAT ARE THE DOCUMENTS THAT NEED TO BE SIGNED?

The documents that need to be signed are agreement to sell & construct, followed by a sale deed upon completion of the development.

17. WHAT IS THE PROCESS OF REGISTRATION AND WHEN DOES REGISTRATION TAKE PLACE?

Registration will be done only on completion of the development and on payment of the entire sale consideration including the additional charges. Registration will be facilitated by us through an advocate appointed by Prestige.

18. WHAT IS THE PROCESS OF ASSIGNMENT?

Assignment can be done only after the Agreements have been signed, PDCs given, 5 instalments paid and the new party complying with the terms and conditions of the principal agreement. Transfer fee of Rs.150/sft and GST as applicable will be required to be paid. If you have availed a loan then you will be required to retrieve and hand over all letters and documents issued by Prestige to the bank / housing finance institution along with their NOC. Please note that transfer will be done only when you have no amount due & interest for delayed payments, if applicable, has been paid to Prestige as on the intended date of transfer.

19. WHAT IF PRESTIGE DELAYS THE CONSTRUCTION AND POSSESSION?

Our endeavour is to complete & hand over the project as per committed time lines. However, for reasons beyond our control if the project is delayed, Prestige will pay compensation* per annum on the amount collected which will be clearly brought out in the agreements (* Conditions apply).

20. WHAT ARE THE ADDITIONAL AMOUNTS TO BE PAID?

BESCOM & BWSSB charges, GST, generator charges, khata assessment & bifurcation charges, Registration charges, sinking fund, Advance maintenance charges and any other statutory charges/ duties as applicable. GST will be collected along with booking amount and instalments spread till possession.

21. HAS PRESTIGE PRIMROSE HILLS BEEN APPROVED BY BANKS/HOUSING FINANCE INSTITUTIONS (HFIS) FOR LOANS?

Yes we have selected banks / HFIs who will extend loans to customers based on their eligibility criteria.

22. WHAT IS MY RESPONSIBILITY FOR DISBURSEMENT OF INSTALMENTS THROUGH HFIS?

It is the purchaser's responsibility to ensure timely disbursement of instalments from HFIs and no demand will be made by us to the HFIs for the same. To facilitate smooth payments, customers are required to agree to a pre-determined payment schedule & issue a mandate to the HFI to disburse payments as per the schedule. This will be done via a 'Mandatory Disbursement Form' at the time of signing the sale agreement.

23. WHO WILL TAKE CARE OF THE MAINTENANCE OF PRESTIGE PRIMROSE HILLS?

The maintenance will be taken care of by Prestige Property Management & Services. You can be rest assured Prestige Primrose Hills will be cared for by professionals.

24. WHAT IS THE SCHEME FOR MAINTENANCE?

The scheme for maintenance is as under:

- A sum of Rs. 60/sft will be charged as the advance maintenance fee for one year from the intimation of possession and will be collected at the time of closing of your account. From the second year onwards, maintenance charges will be levied as decided by the Association/Prestige Property Management & Services. All future payments are to be made favouring the property management company.
- An additional sum of Rs.60/sft corresponding to the super built area will be collected as sinking fund. This amount will be deposited in a separate account and the accruals will be used for major expenditure.

25. WHAT HAPPENS IF I HAVE ANY MORE QUESTIONS/CLARIFICATIONS?

Please email us at: projectinfo@prestigeconstructions.com


OR Contact us on Toll Free: 1800-313-0080/ Corporate Office Land line 080-2559 1080.

OR Meet us at: Prestige Estates Projects Ltd., 'The Falcon Tower' No 19, Brunton Road, Bangalore – 560025.

Location Map



*Map not to scale

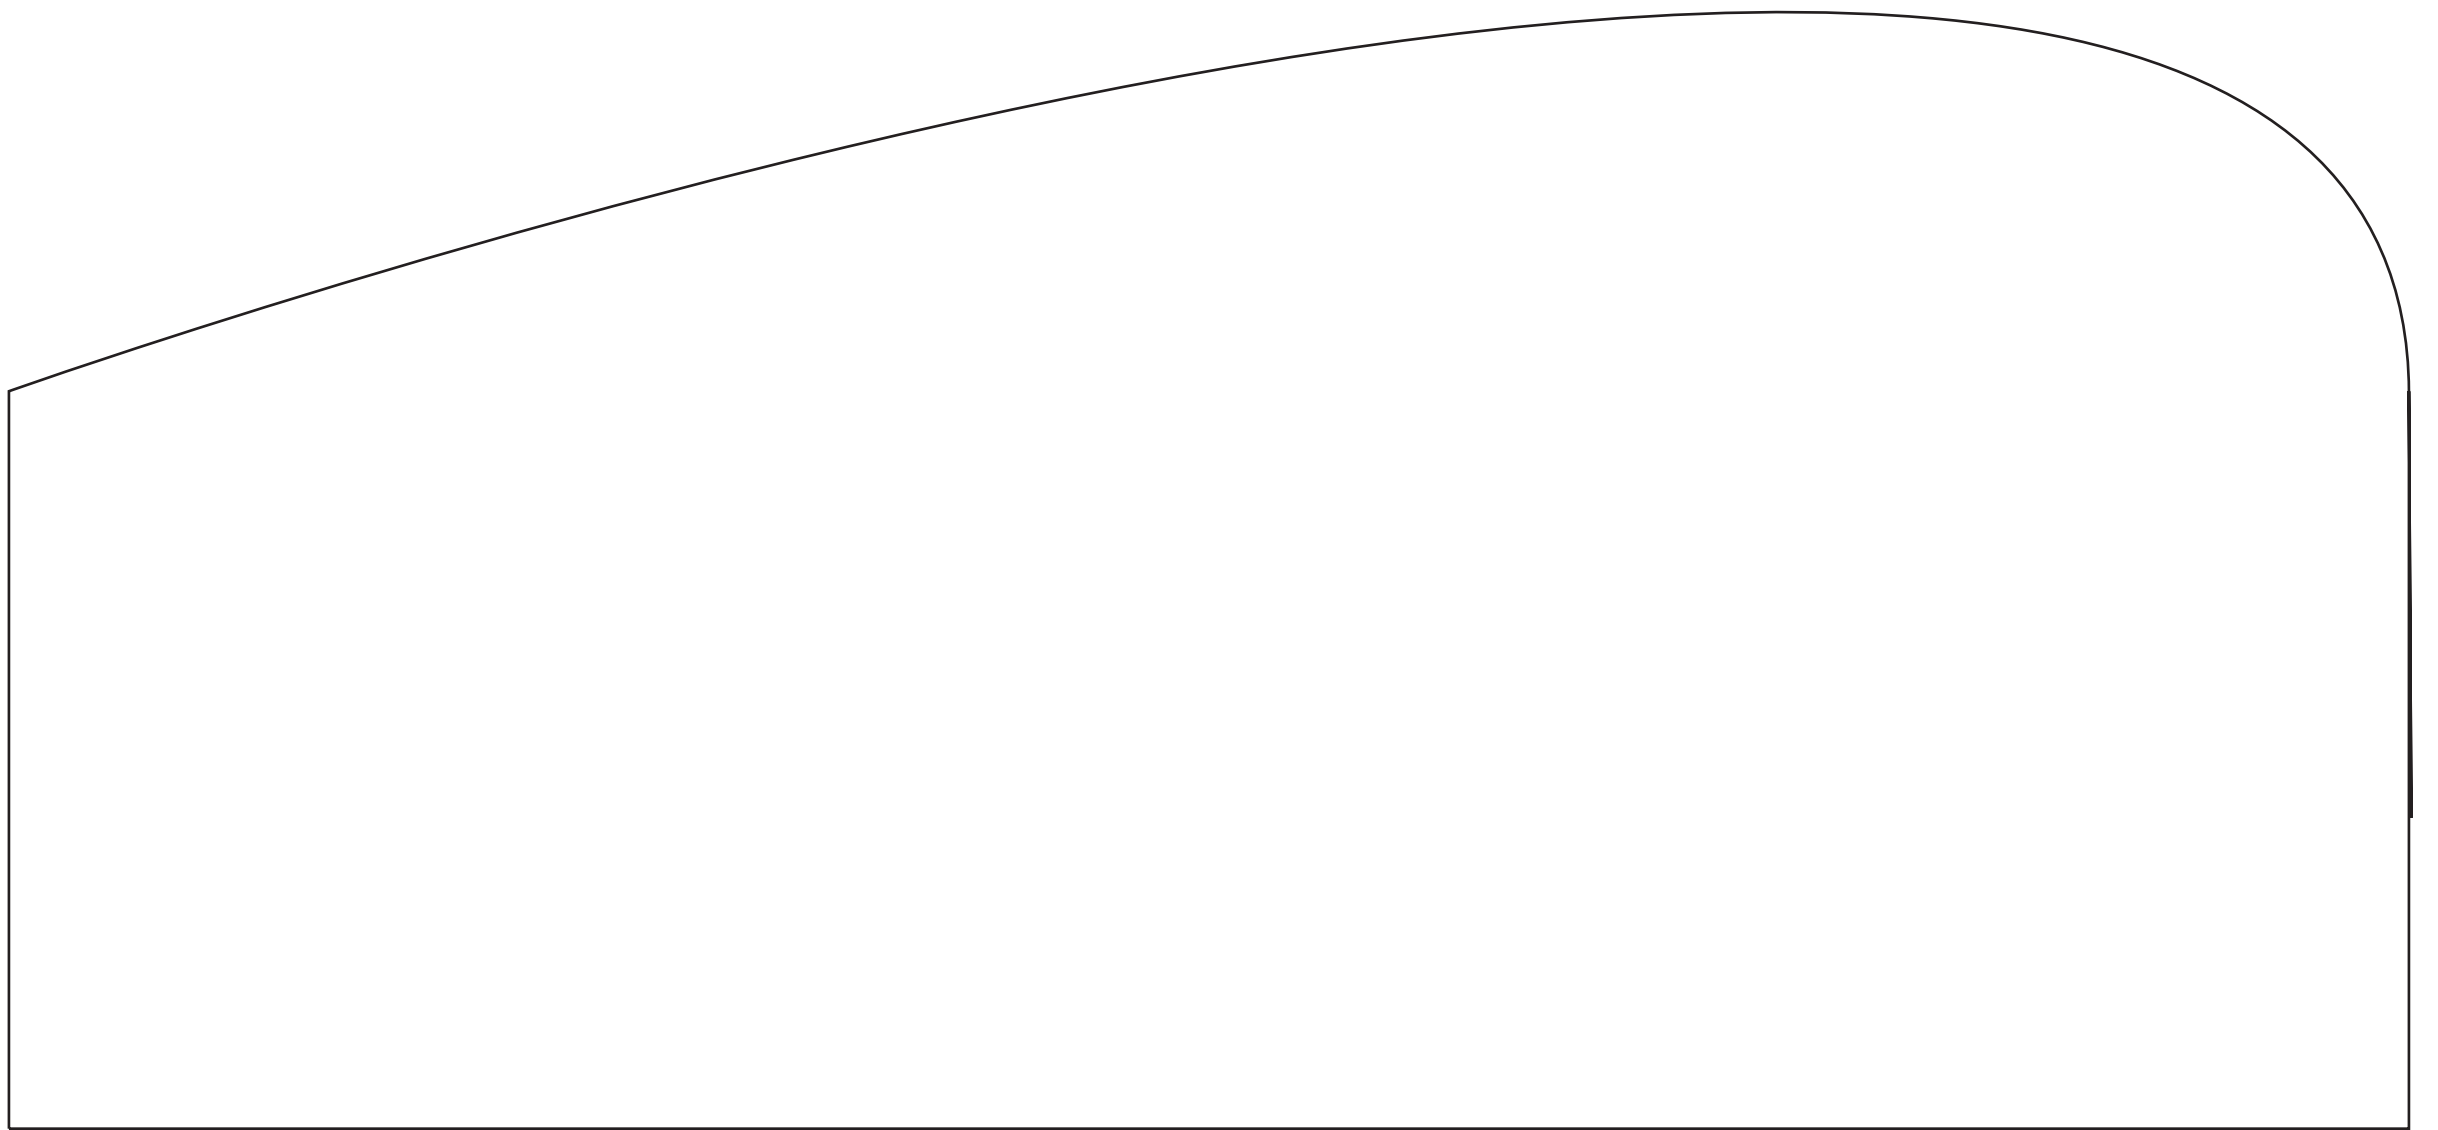



Prestige Estates Projects Limited

Prestige Falcon Towers, No. 19, Brunton Road, Bengaluru - 560 025.

Ph: +91-80-25591080. Fax: +91-80-25591945. E-mail: properties@prestigeconstructions.com

www.prestigeconstructions.com



• Bengaluru • Chennai • Goa • Hyderabad • Kochi • Mangaluru • Mysuru • Indehaus - New York
Like us on Facebook • Follow Us on Twitter • Make sure you visit The Falcon Blog for the latest at Prestige.

New York Sales Center: Indehaus
www.indehaus.com

This brochure is conceptual and has been prepared based on the inputs provided by the Project Architect, this may vary during execution, the Promoter reserves the right to change, alter, add or delete any of the specifications mentioned herein based on site conditions and construction exigencies without prior permission or notice. The external color schemes and detailing of landscape may vary as may be suggested by the Architect considering the site conditions.

The furniture shown in the plans is only for the purpose of illustrating a possible layout and does not form a part of the offering or specifications. All Apartment interior views do not depict the standard wall, color & ceiling finishes which are not part of the offering.

Further, the dimensions mentioned do not consider the plastering thickness and there could be marginal variation in carpet areas.